




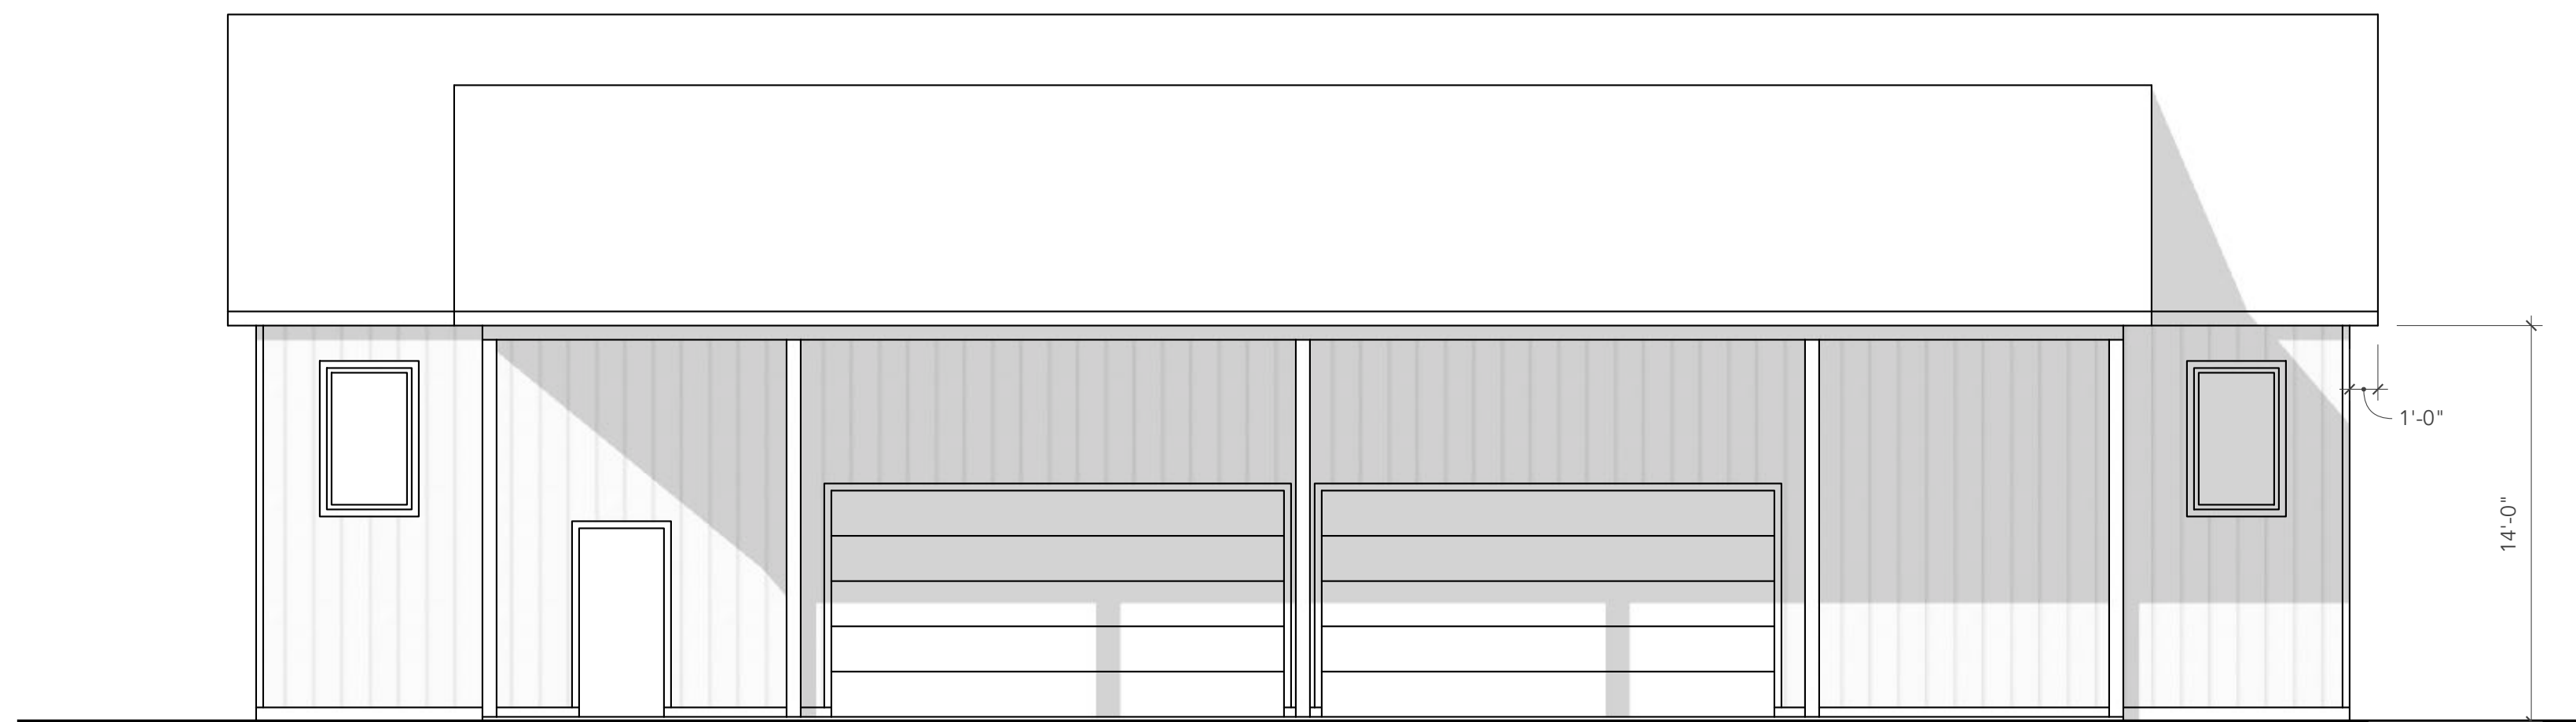


FRONT ELEVATION
SCALE: 3/16" = 1'-0"

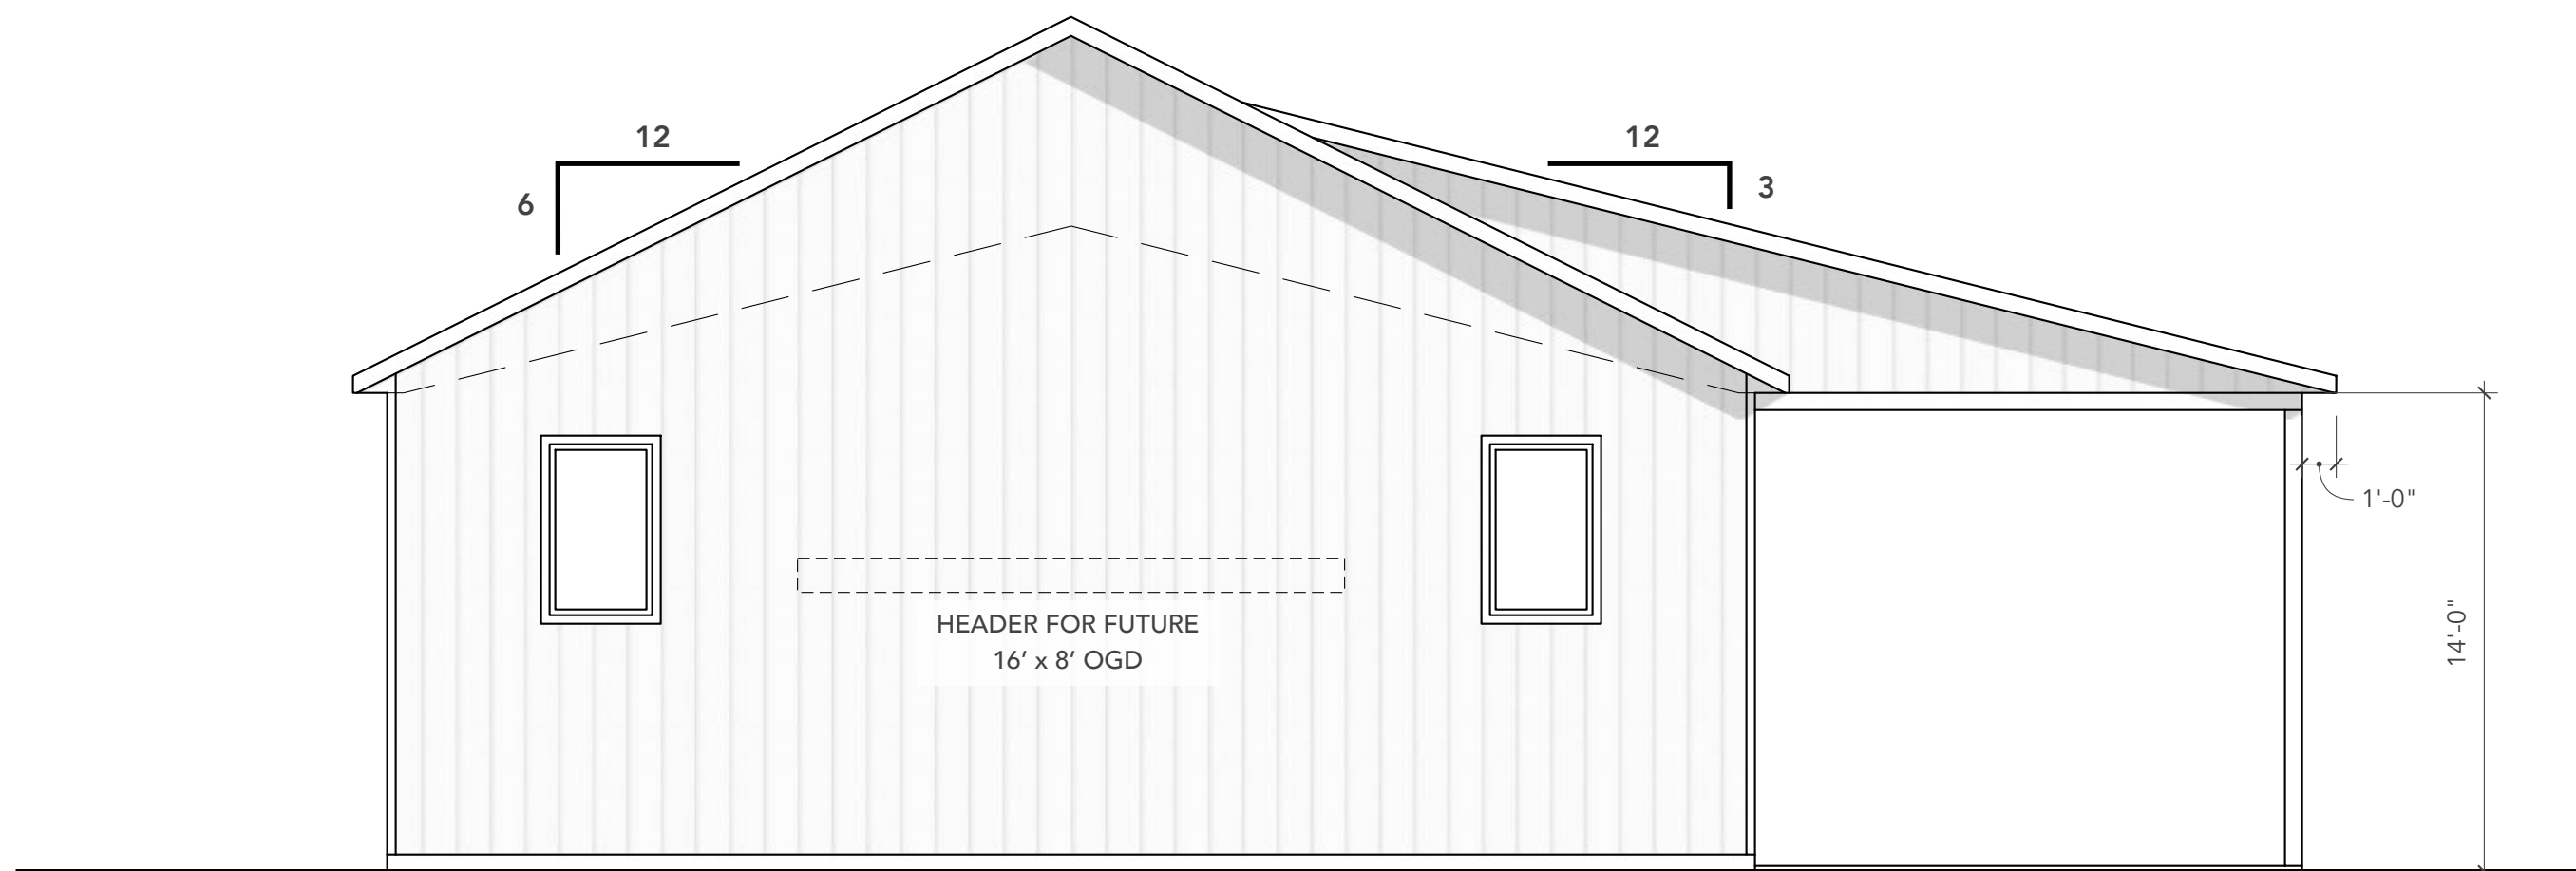

LEFT ELEVATION
SCALE: 3/16" = 1'-0"

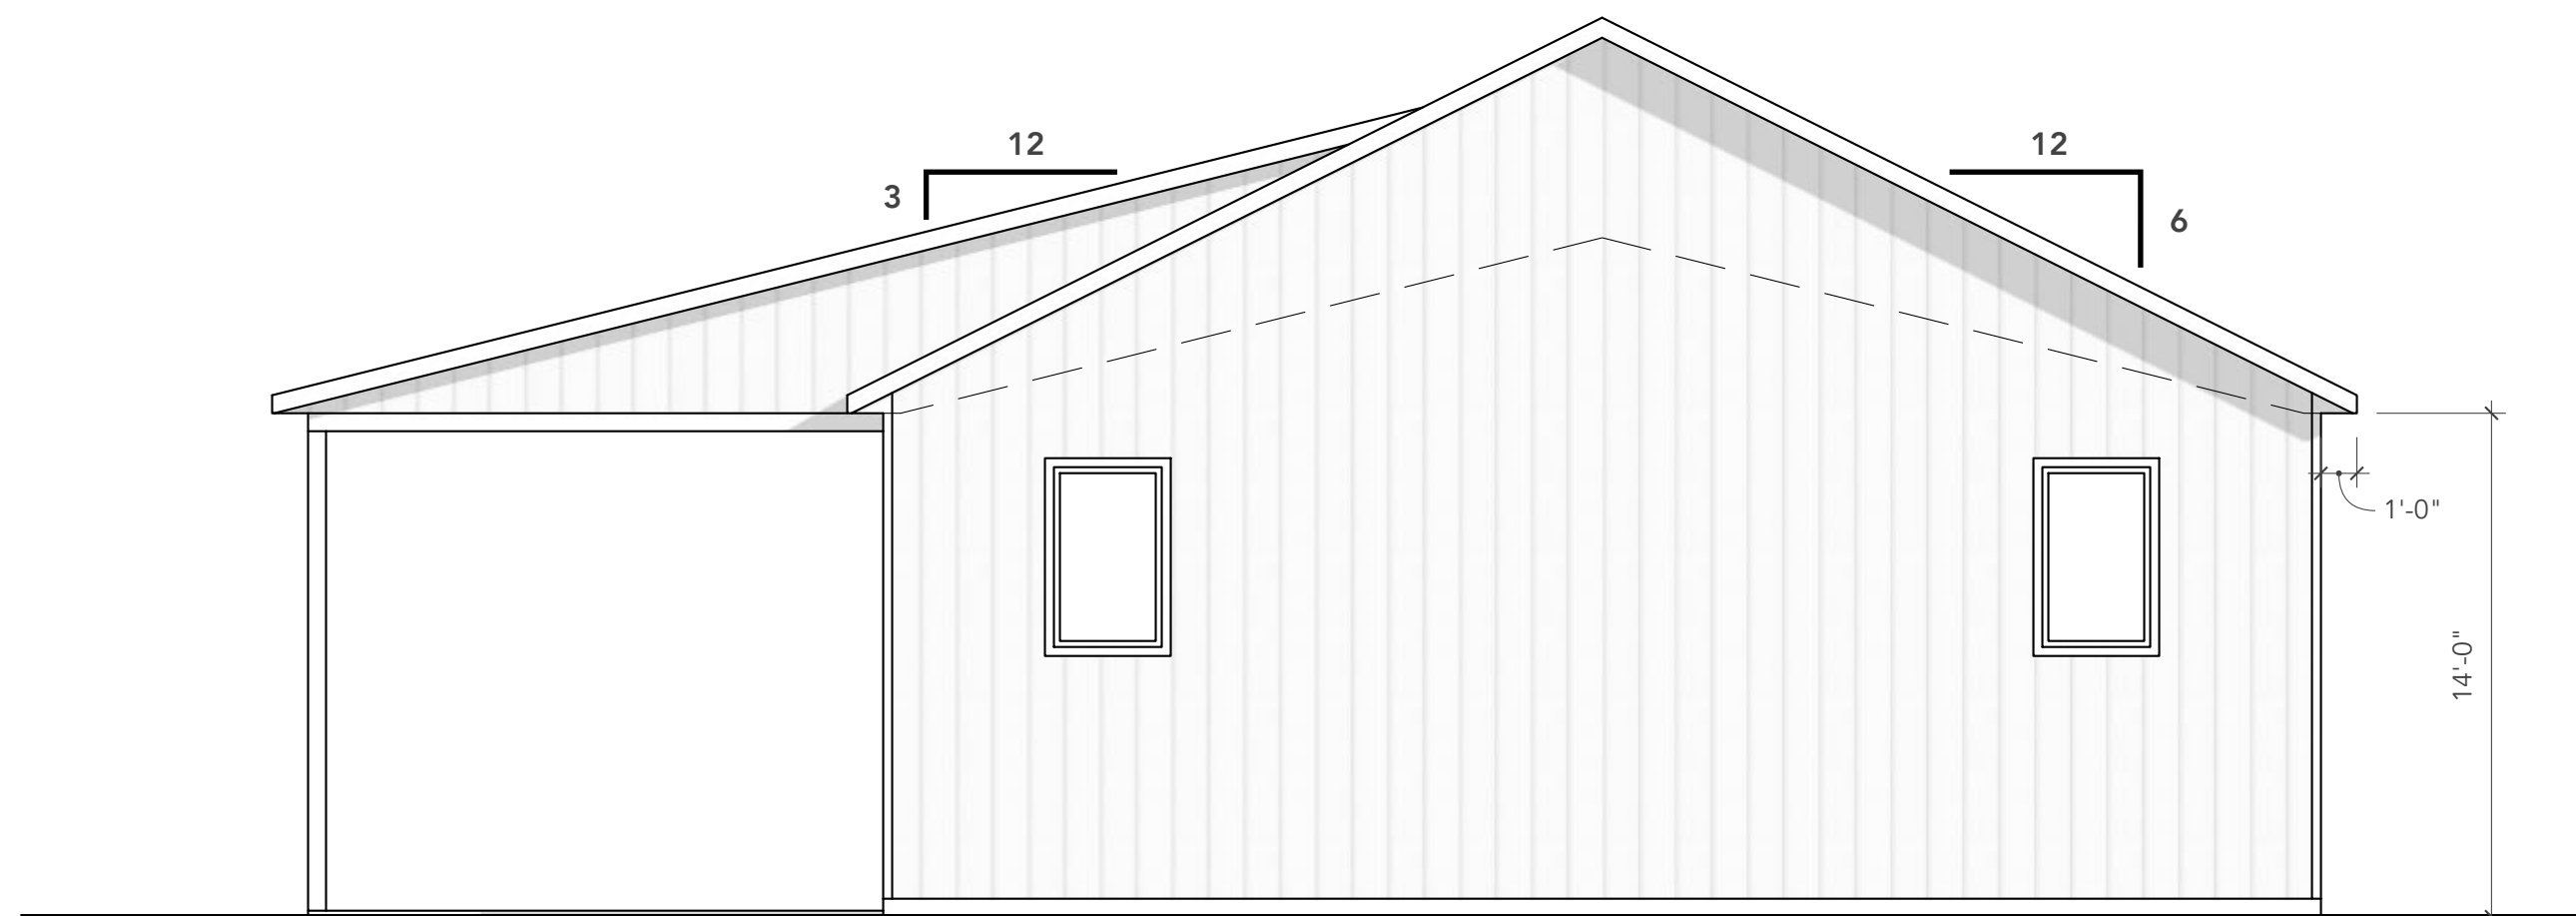

RIGHT ELEVATION
SCALE: 3/16" = 1'-0"

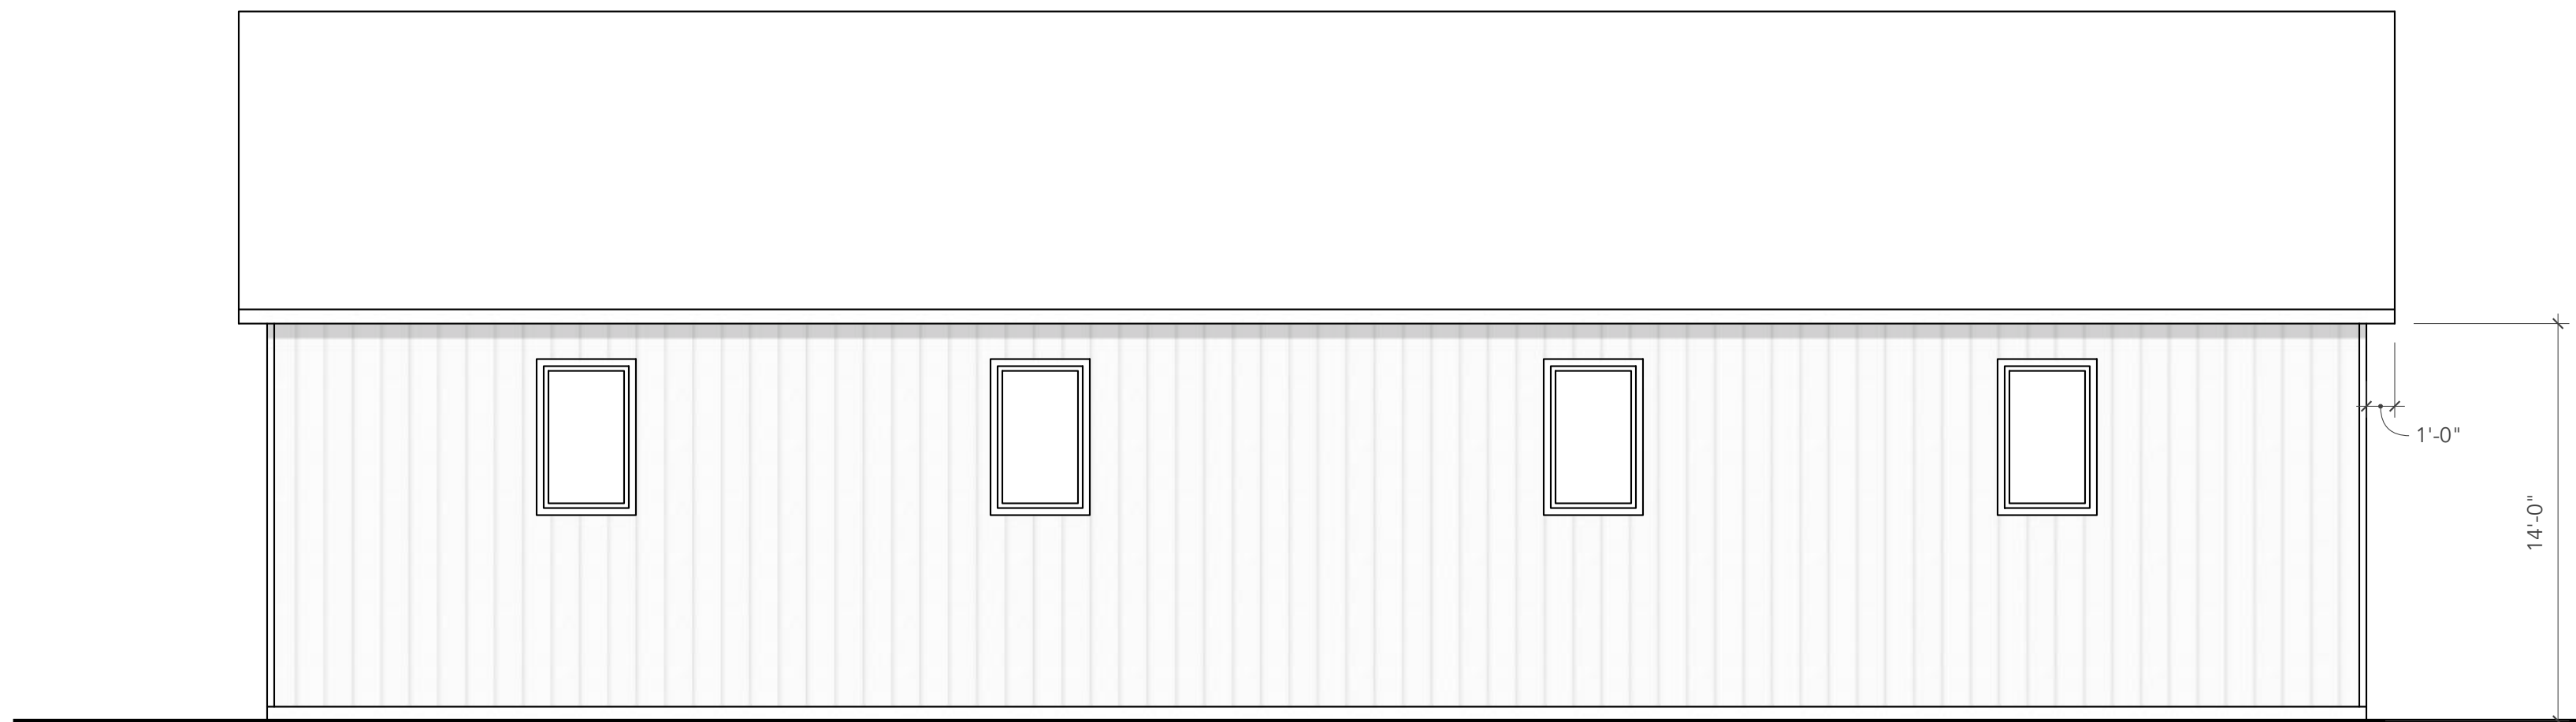


REAR ELEVATION
SCALE: 3/16" = 1'-0"

REVISIONS

DATE: _____
DATE: _____
DATE: _____

MAHONEY SPORTS BARN


PREPARED FOR T.C. SCOTT CONSTRUCTION
BID DRAWINGS 10/12/2025

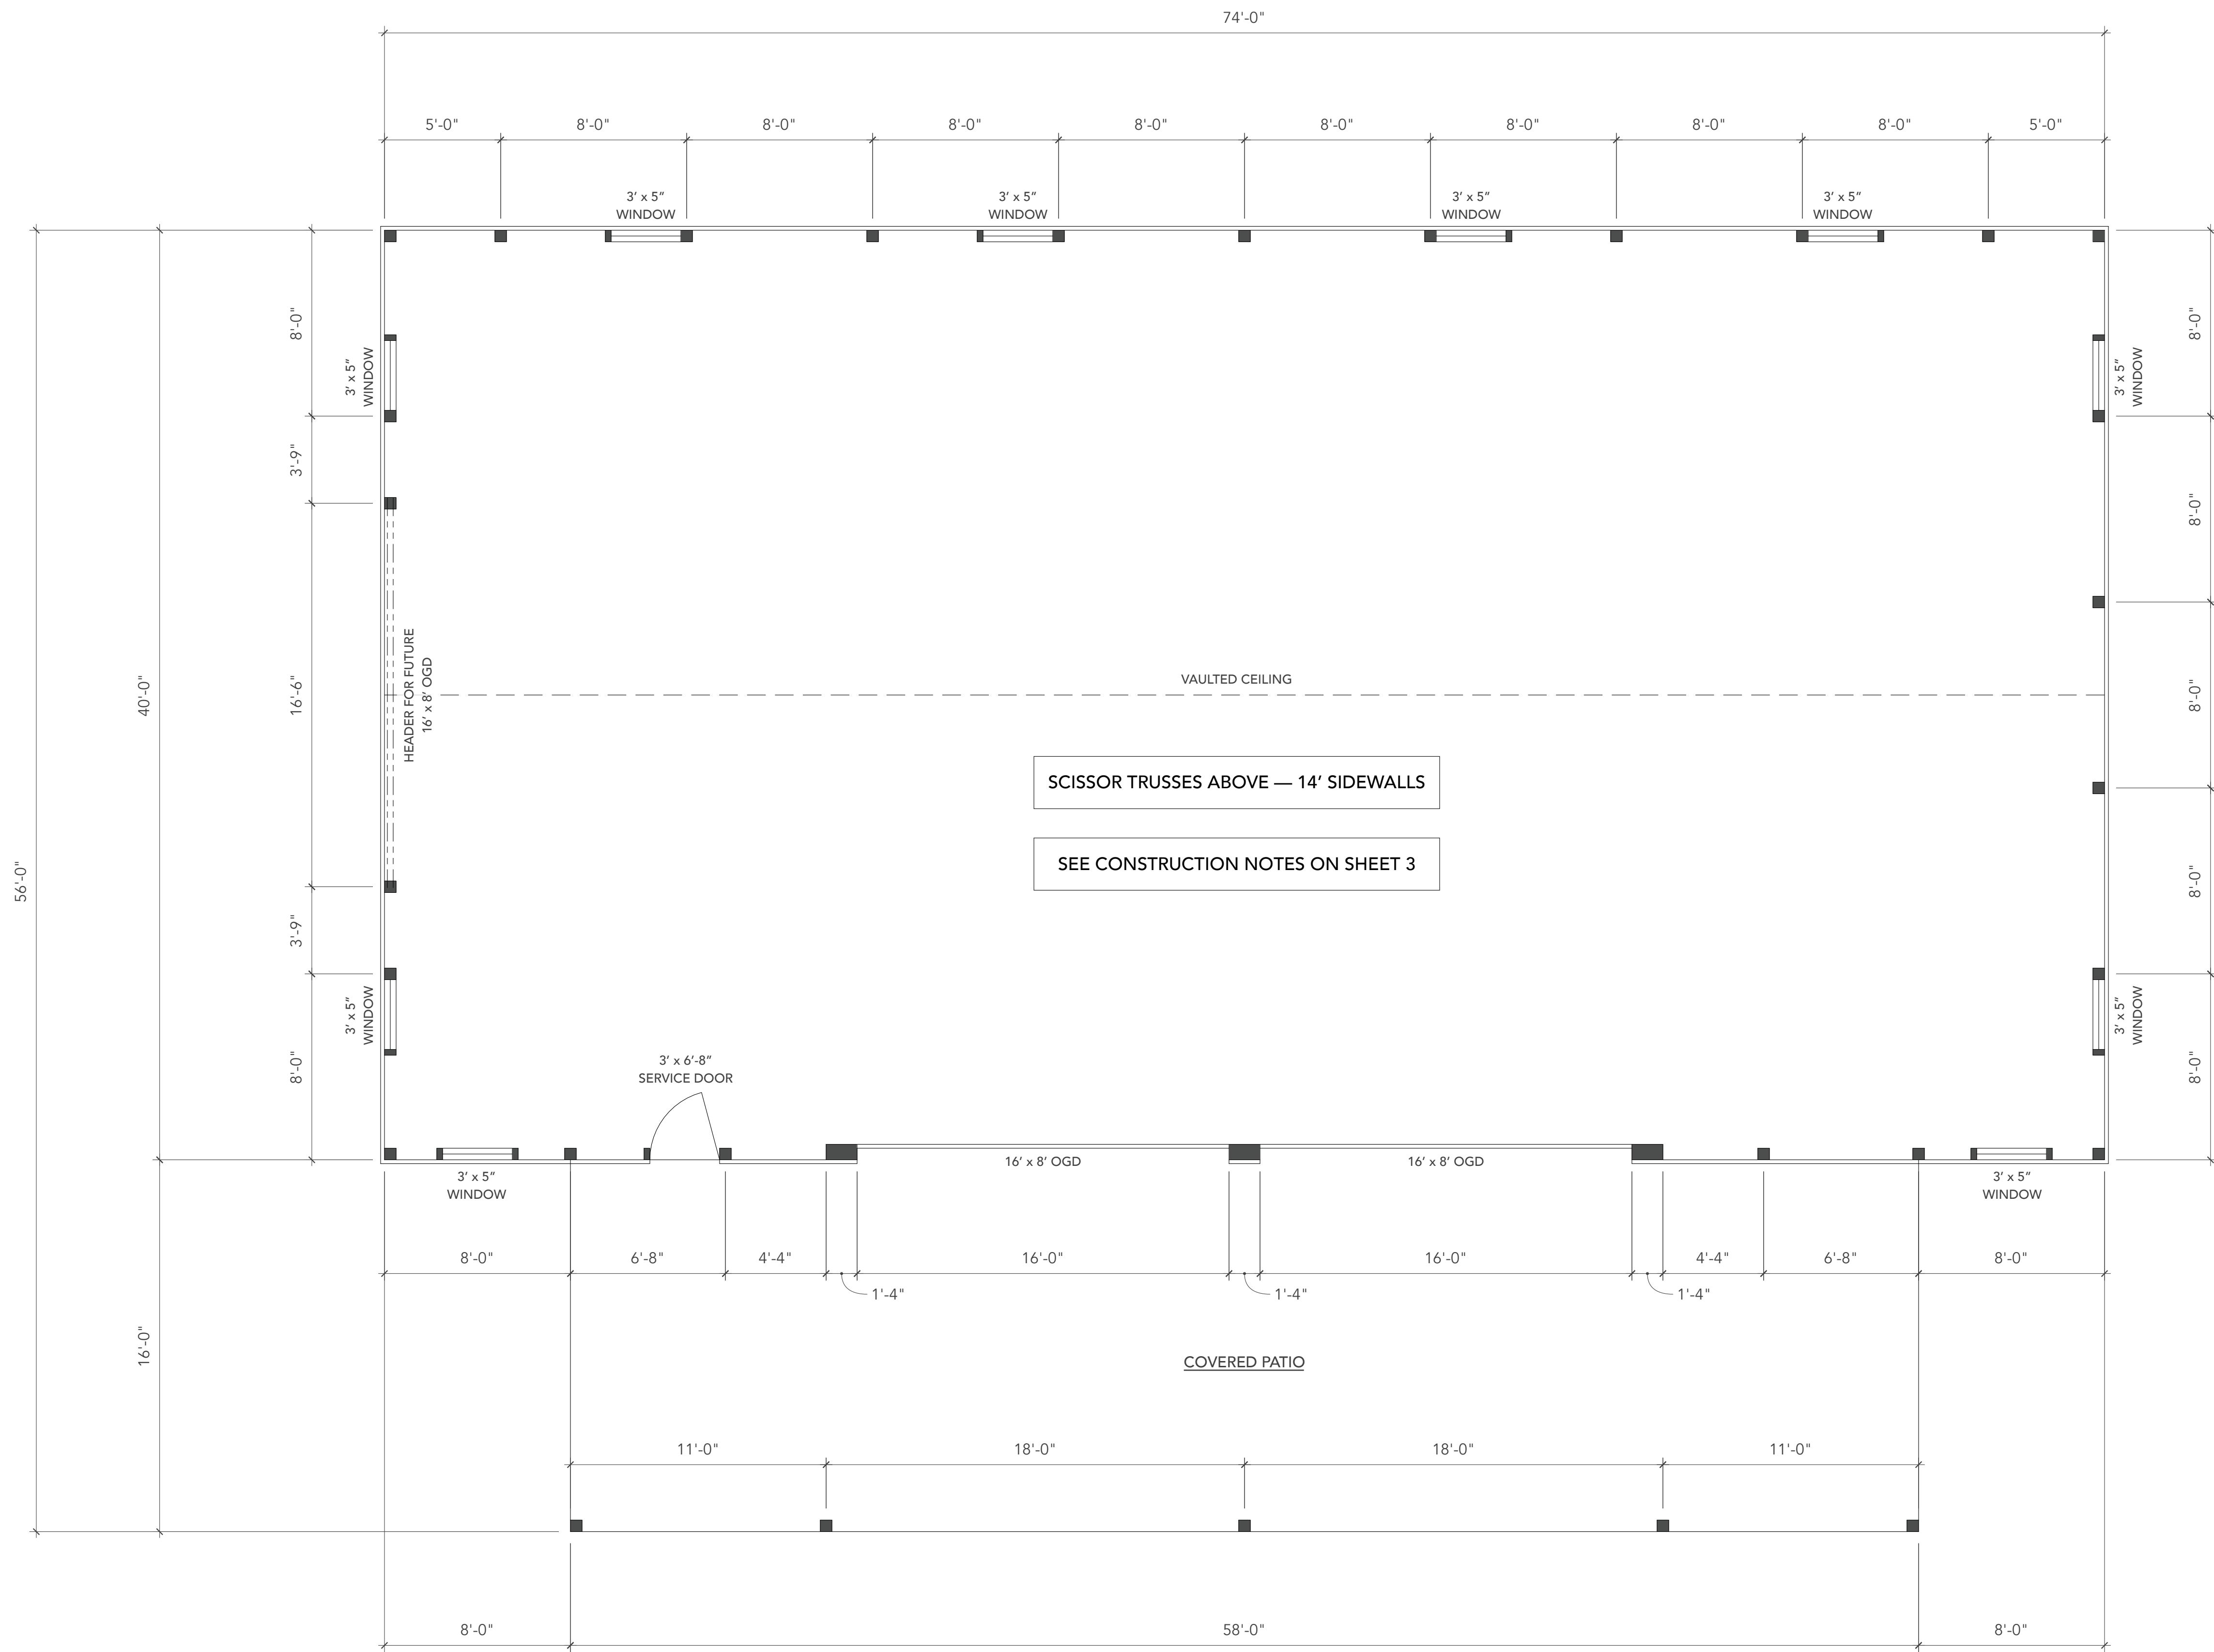

FLOOR PLAN
SCALE: 1/4" = 1'-0"

REVISIONS			
	DATE:		
	DATE:		
	DATE:		

MAHONEY SPORTS BARN
PREPARED FOR T.C. SCOTT CONSTRUCTION
BID DRAWINGS 10/12/2025

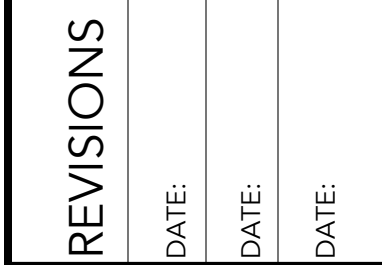

PREPARED FOR T.C. SCOTT CONSTRUCTION
BID DRAWINGS 10/12/2025