


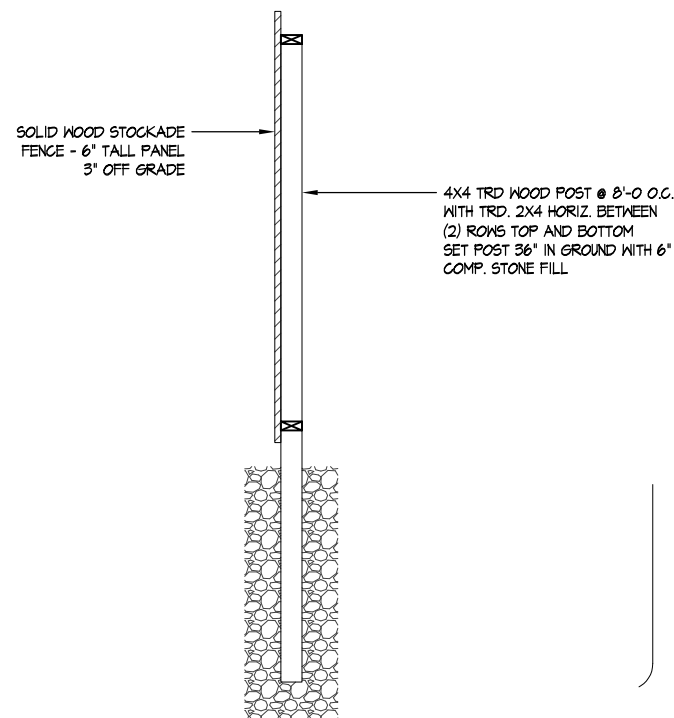


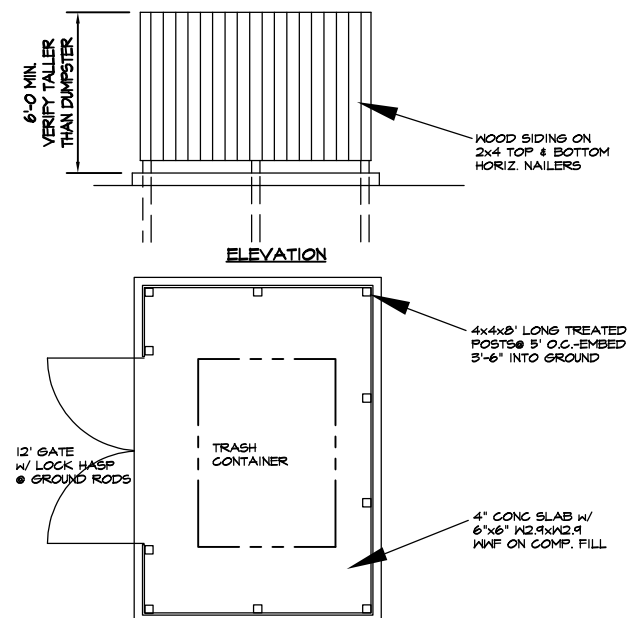

STOCKADE FENCE SECTION

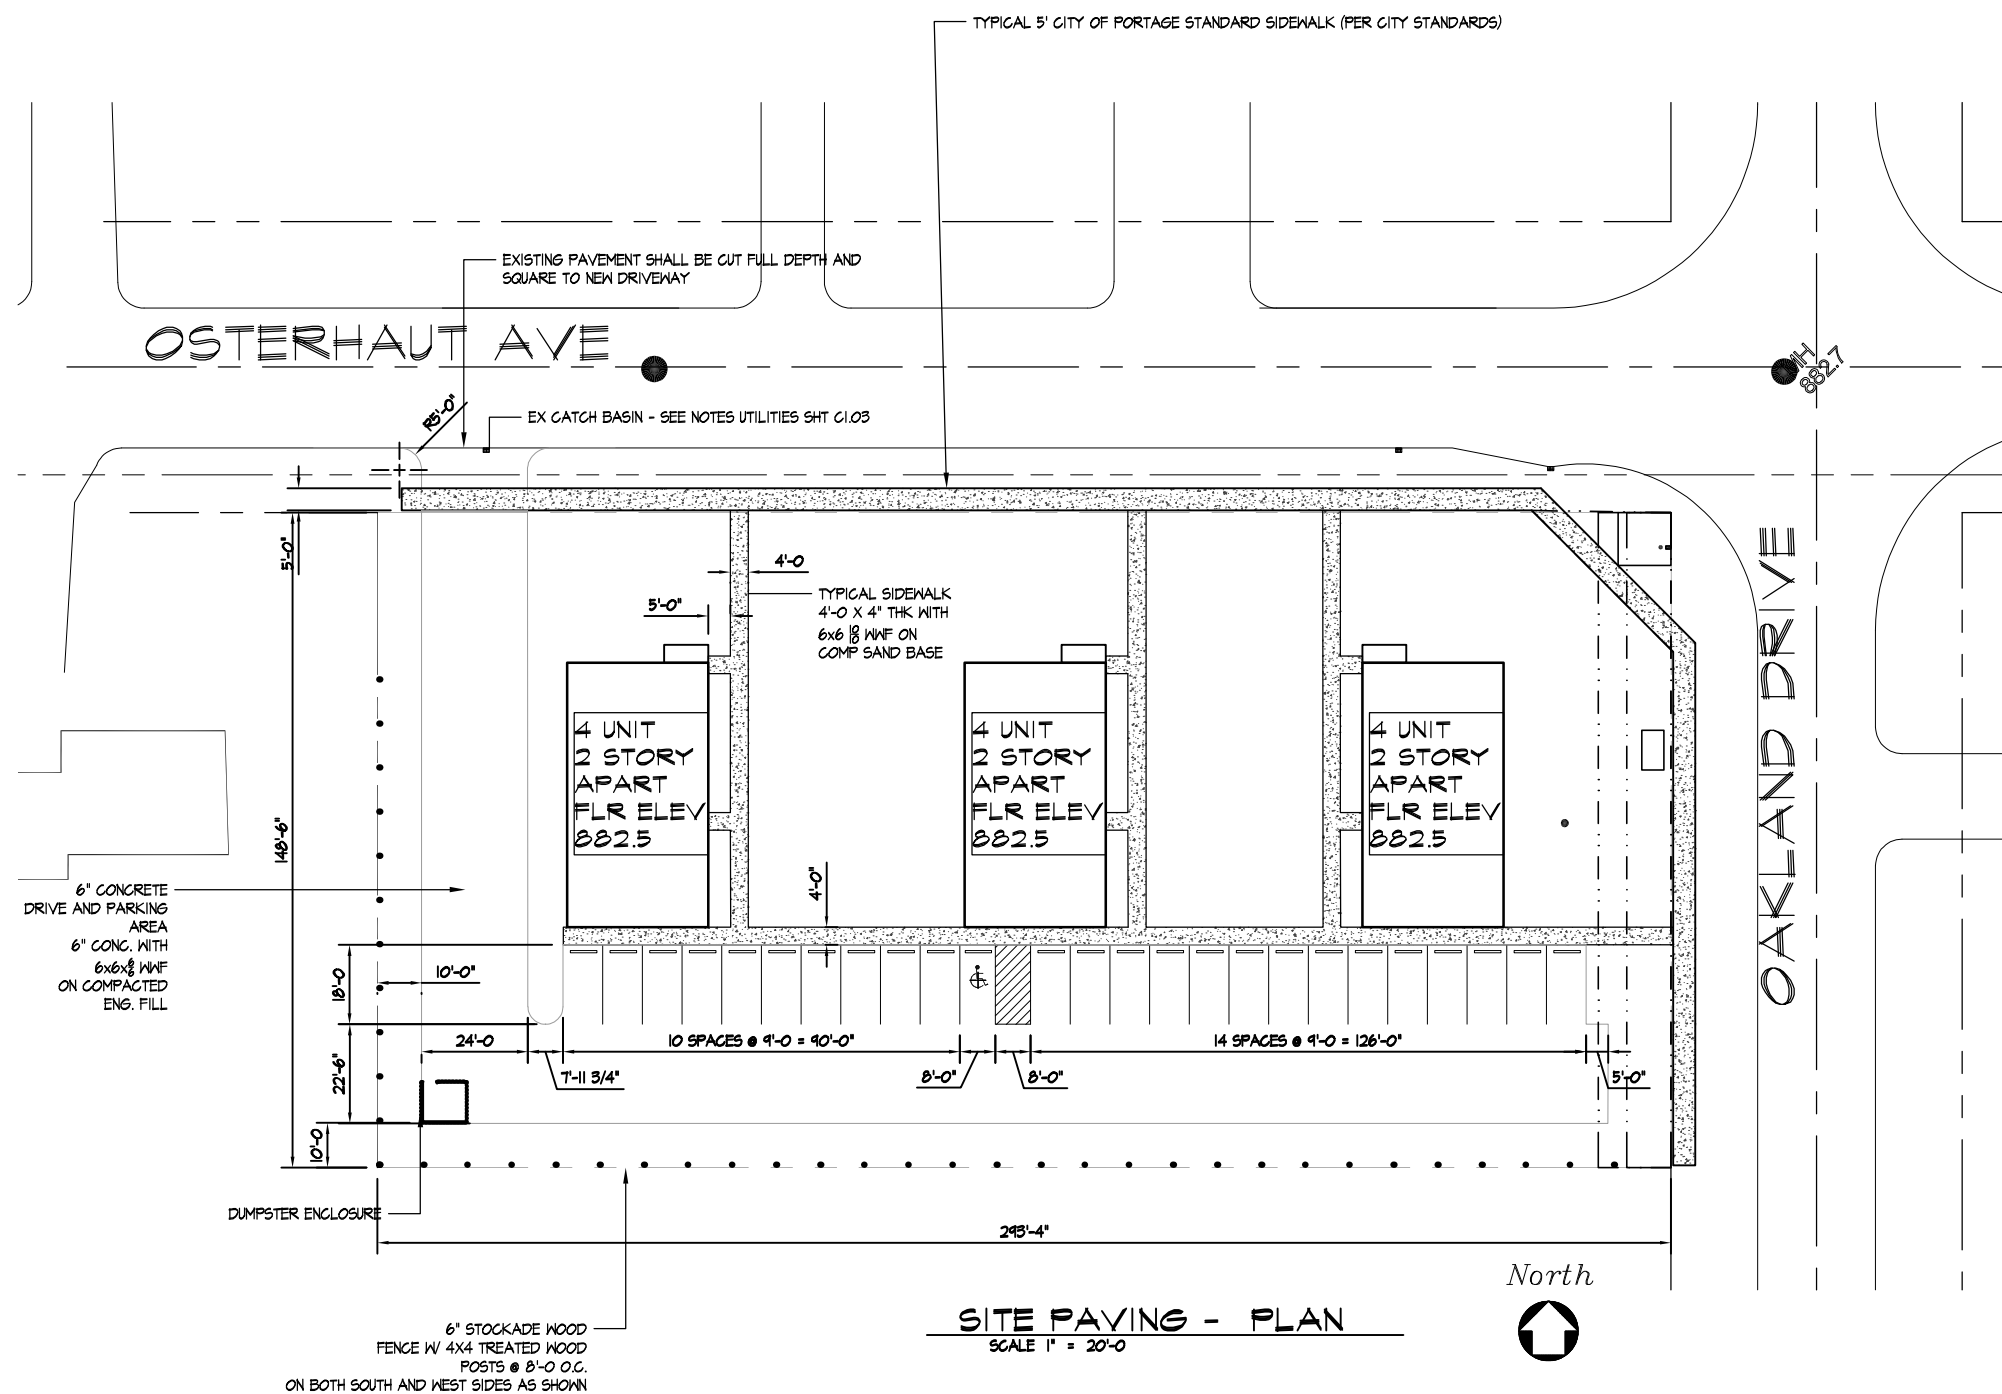

PLAN

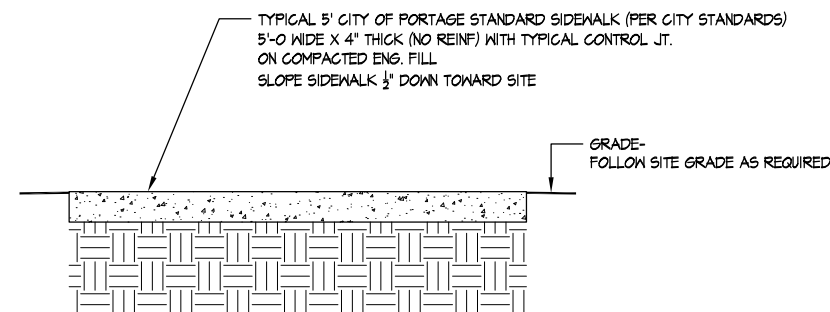

SITE PAVING - PLAN
SCALE 1" = 20'-0"

NO.	DATE	REVISION
7		
6		
5		
4		
3		
2		
1		



NEW APARTMENTS
T.C. SCOTT CONSTRUCTION
10506 OAKLAND DRIVE
PORTAGE, MI

SITE PAVING SIDEWALK
Vander Weele
Design Consultants, P.C.
6330 Torrington * Kalamazoo, Michigan 49009
(269) 372-2727 Fax: (269) 372-3954
e mail: bvanderweele@vanderweele.com

XREFs.

PLOT SCALE

ISSUE DATE:
9/9/25

DRAWN BY:
BAV

SHEET NO.
C1.05

PROJECT NO.
11811