

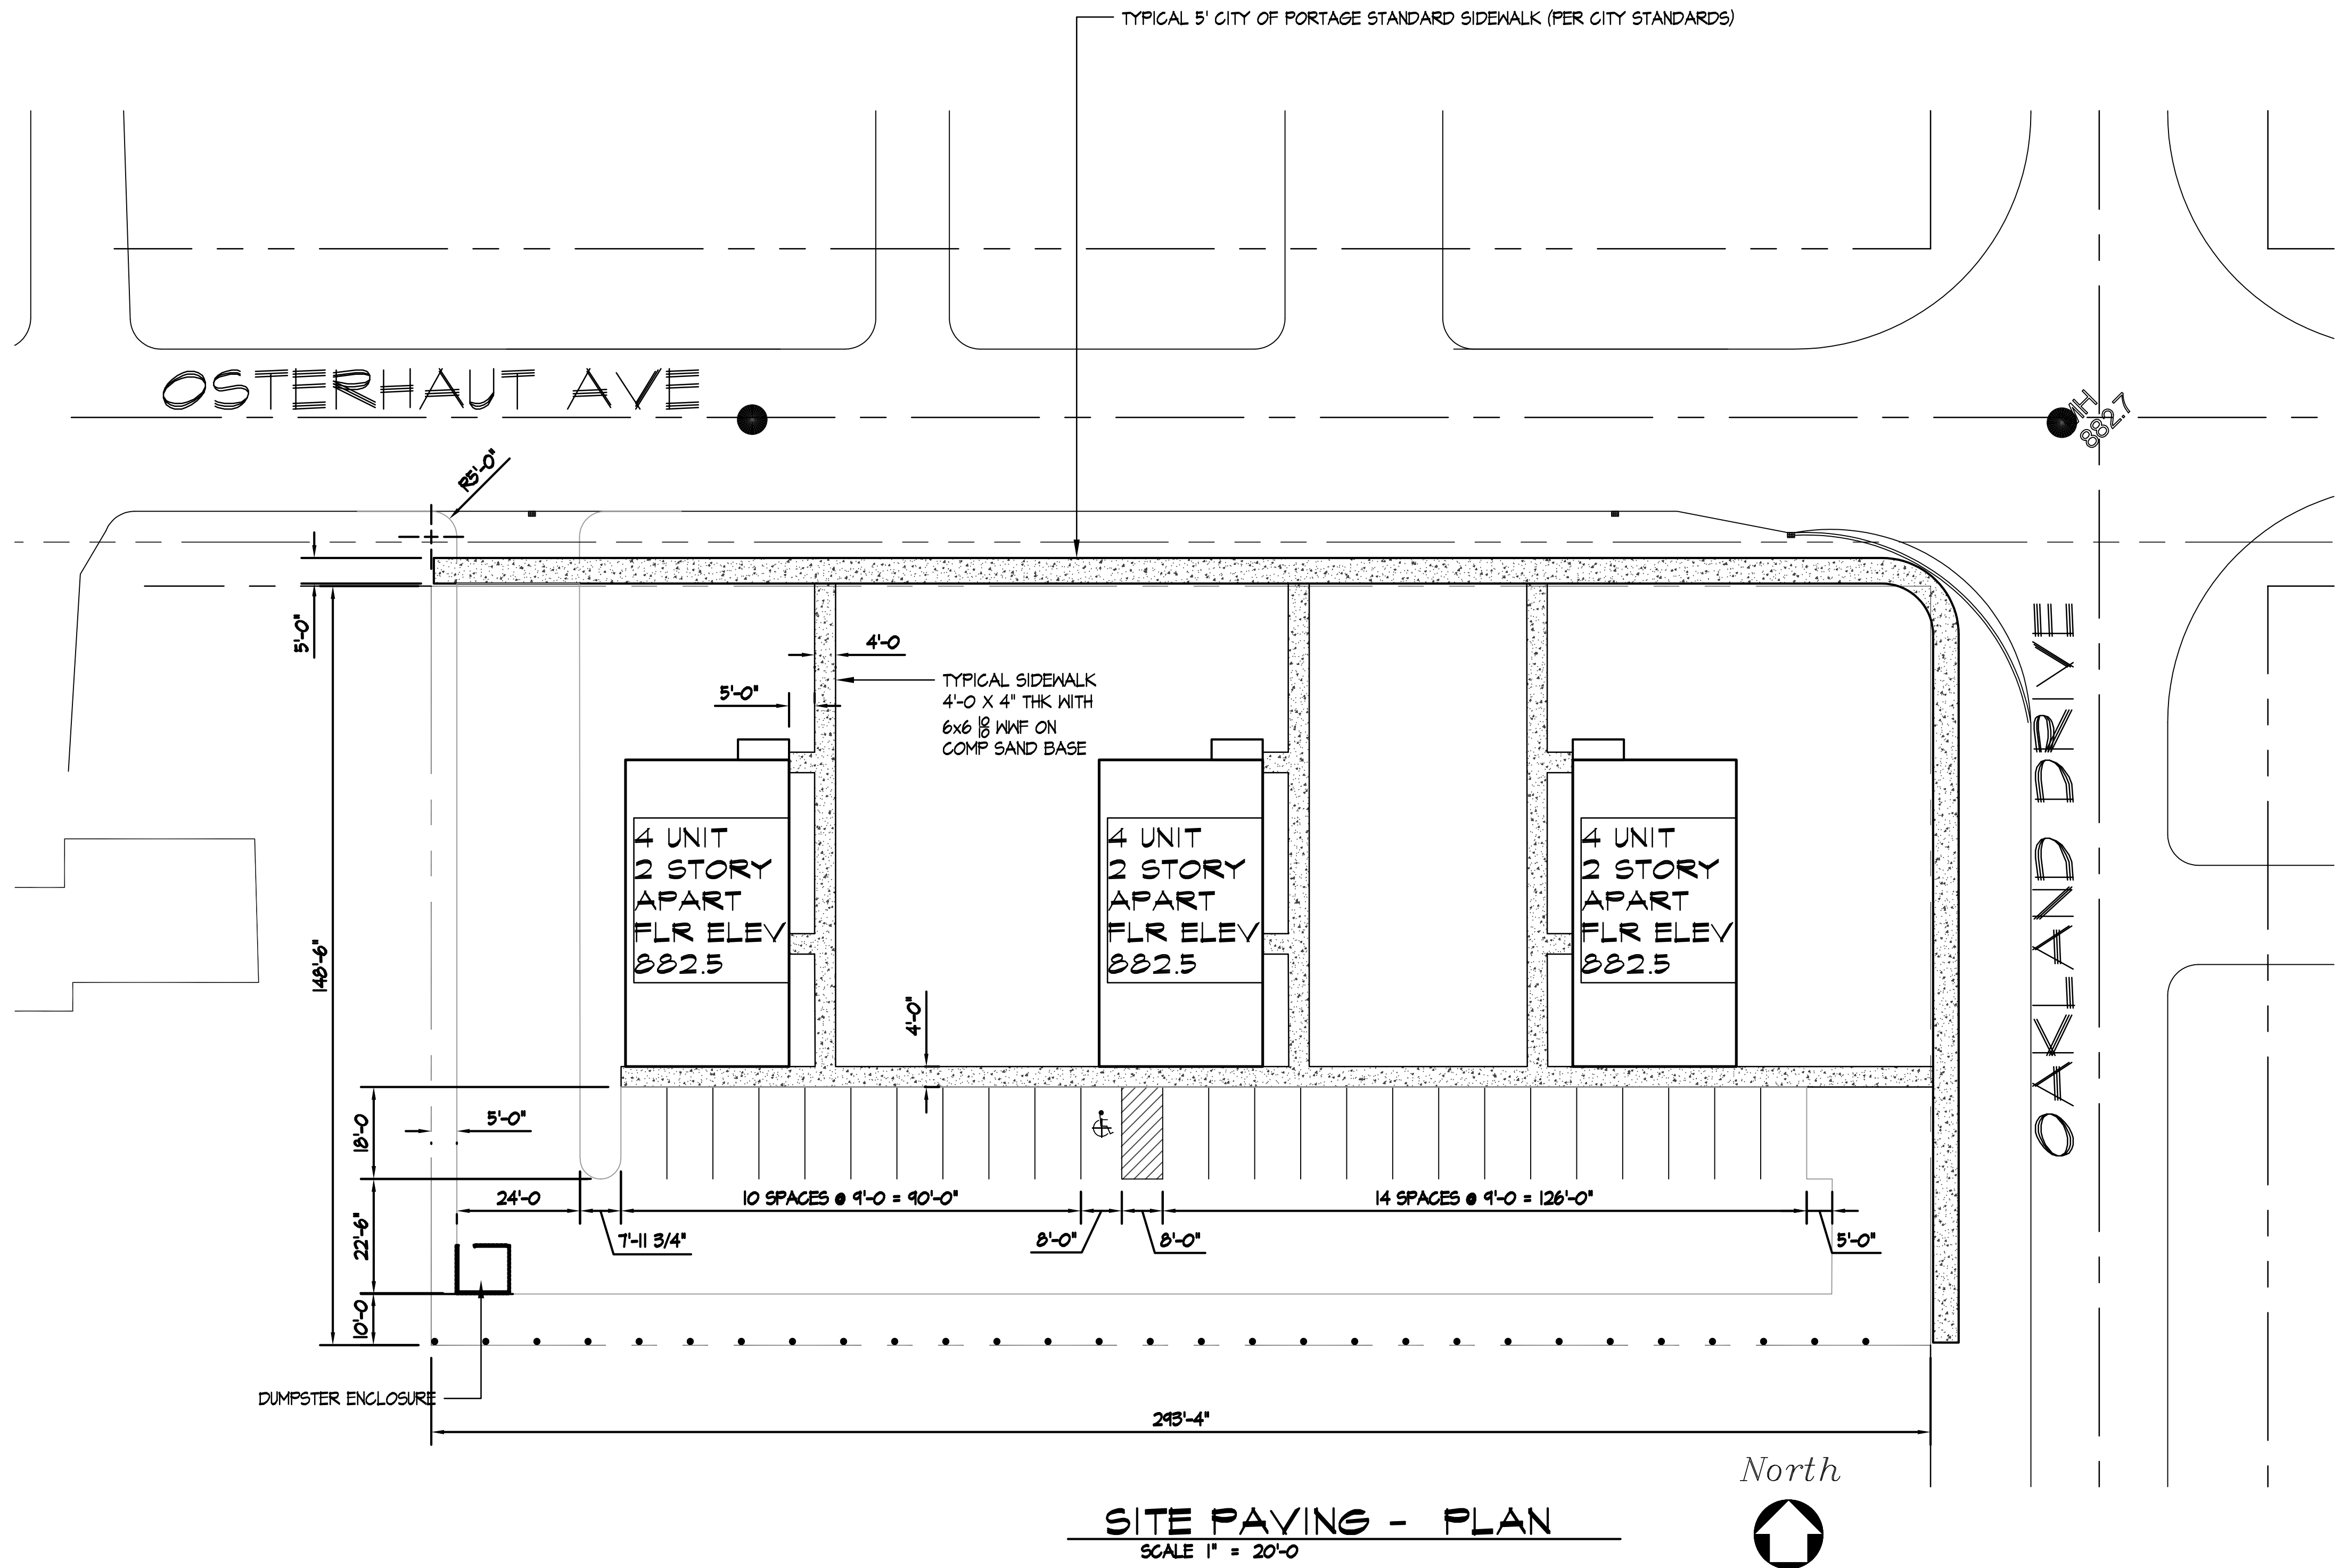


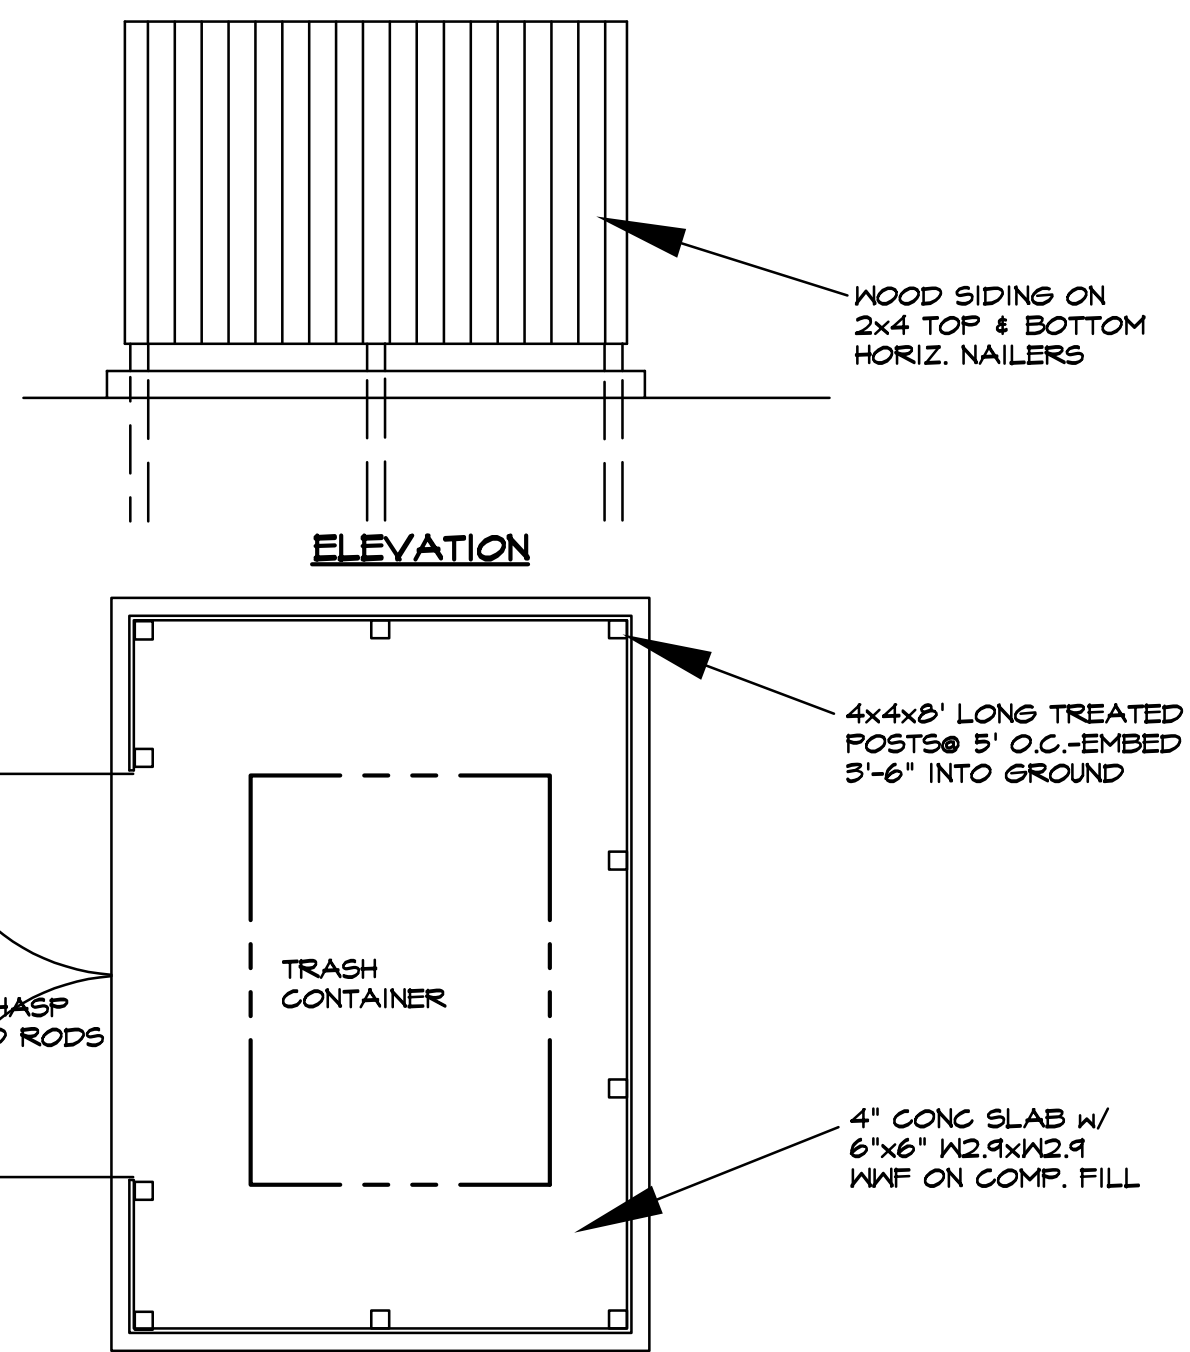

| DIM. | HEAVY DUTY | STD. DUTY |
|------|------------|-----------|
| A    | 1-1/2"     | 1"        |
| B    | 2"         | 2"        |
| C    | 10"        | 6"        |
| D    | 12"        | 12"       |

PROVIDE STD-DUTY PAVING ALL LOCATIONS EXCEPT WHERE SPECIFIED ON DRAWINGS

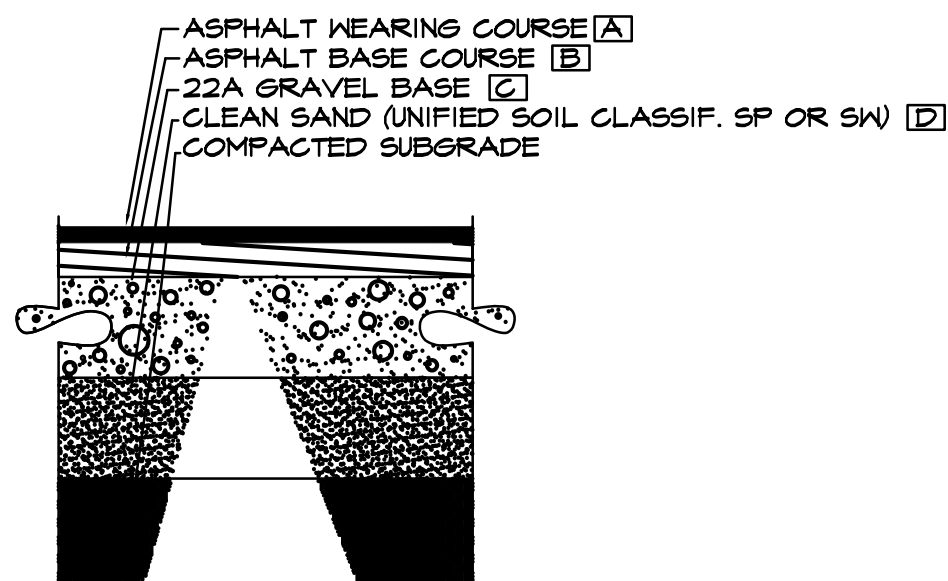

| NO. | DATE | REVISION |
|-----|------|----------|
| 1   |      |          |
| 2   |      |          |
| 3   |      |          |
| 4   |      |          |
| 5   |      |          |
| 6   |      |          |
| 7   |      |          |



NEW APARTMENTS  
T.C. SCOTT CONSTRUCTION  
10506 OAKLAND DRIVE  
PORTAGE, MI

SITE PAVING SIDEWALK  
  
Vanderweele  
Design Consultants, P.C.  
6330 Terrington • Kalamazoo, Michigan 49009  
(269) 372-7227 Fax: (269) 372-3954  
e mail: bvanderweele@vanderweele.com

XREFs.  
  
PLOT SCALE  
  
ISSUE DATE:  
11/6/24  
DRAWN BY:  
BAV  
SHEET NO.  
C1.05  
PROJECT NO.  
11811