


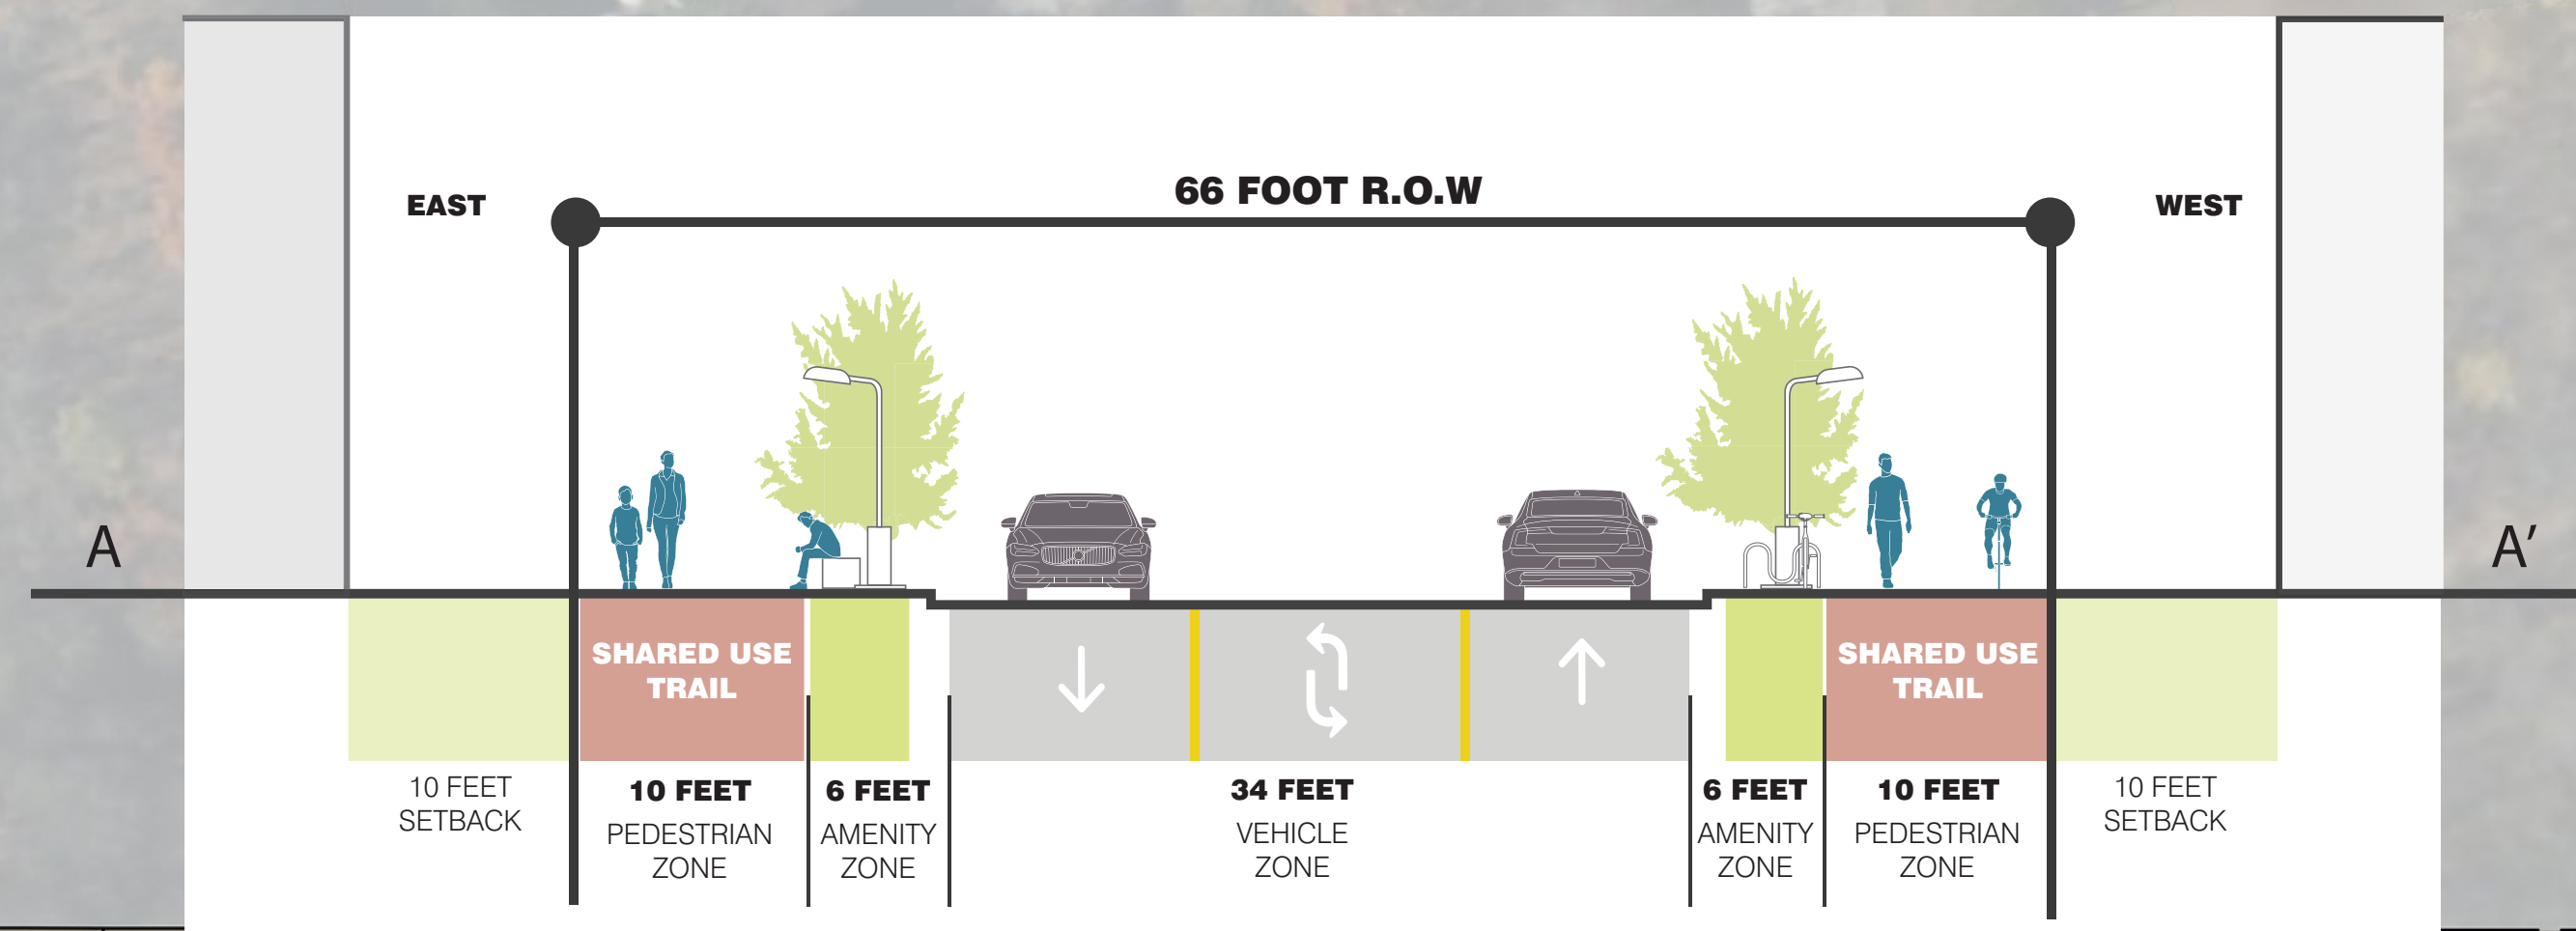

TYPICAL NORTH CROSS-SECTION



***MOBILITY HUB EXAMPLE**



**From Minneapolis Green Zones Presentation 2.2.23 for graphic purposes only*



A FOREST DRIVE INTERSECTION
Preferred Alternative - Subject to Refinement during engineering and design

Future Land Use

- Single Family Residential
- Mixed-Use
- Local Commercial
- Mixed Residential
- Transportation / Utilities

Legend

- Property & R.O.W Line
- Existing Deciduous Tree
- Existing Evergreen Tree
- Street Trees
- Planter Pots
- Landscape Area
- Grass Area
- Bike Racks
- Bench
- Trash Receptacle
- Traffic Signal Post With Arms
- Light Poles

