



Portage Road 360

Streetscape Design Intent - Core Section

SPEED
LIMIT
35

Future Land Use

- Single Family Residential
- Parks / Open Space
- Local Commercial
- Mixed Residential
- Mixed-Use

Legend


- Property & R.O.W Line
- Existing Deciduous Tree
- Existing Evergreen Tree
- Street Trees
- Planter Pots
- Landscape Area
- Grass Area
- Bike Racks
- Bench
- Trash Receptacle
- Traffic Signal Post With Arms
- Light Poles
- Pedestrian Crossing



A WEST LAKE OVERLOOK CROSSING
Preferred Alternative - Subject to Refinement during engineering and design

West Lake

**West Lake
Overlook**
(Design shown for
graphic purposes only)

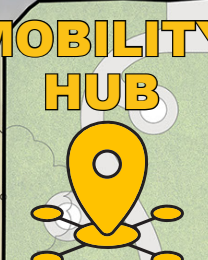

Clearance Dr

Refuge
Pedestrian
Crossing

Emily Dr

A'

A

Ames Dr


Forest Dr

Jacobs Ct

Portage Rd

Mc Clish Ct

Approved plans
to integrated
into Portage
360 design.
Shared-use
trail to continue
through site.

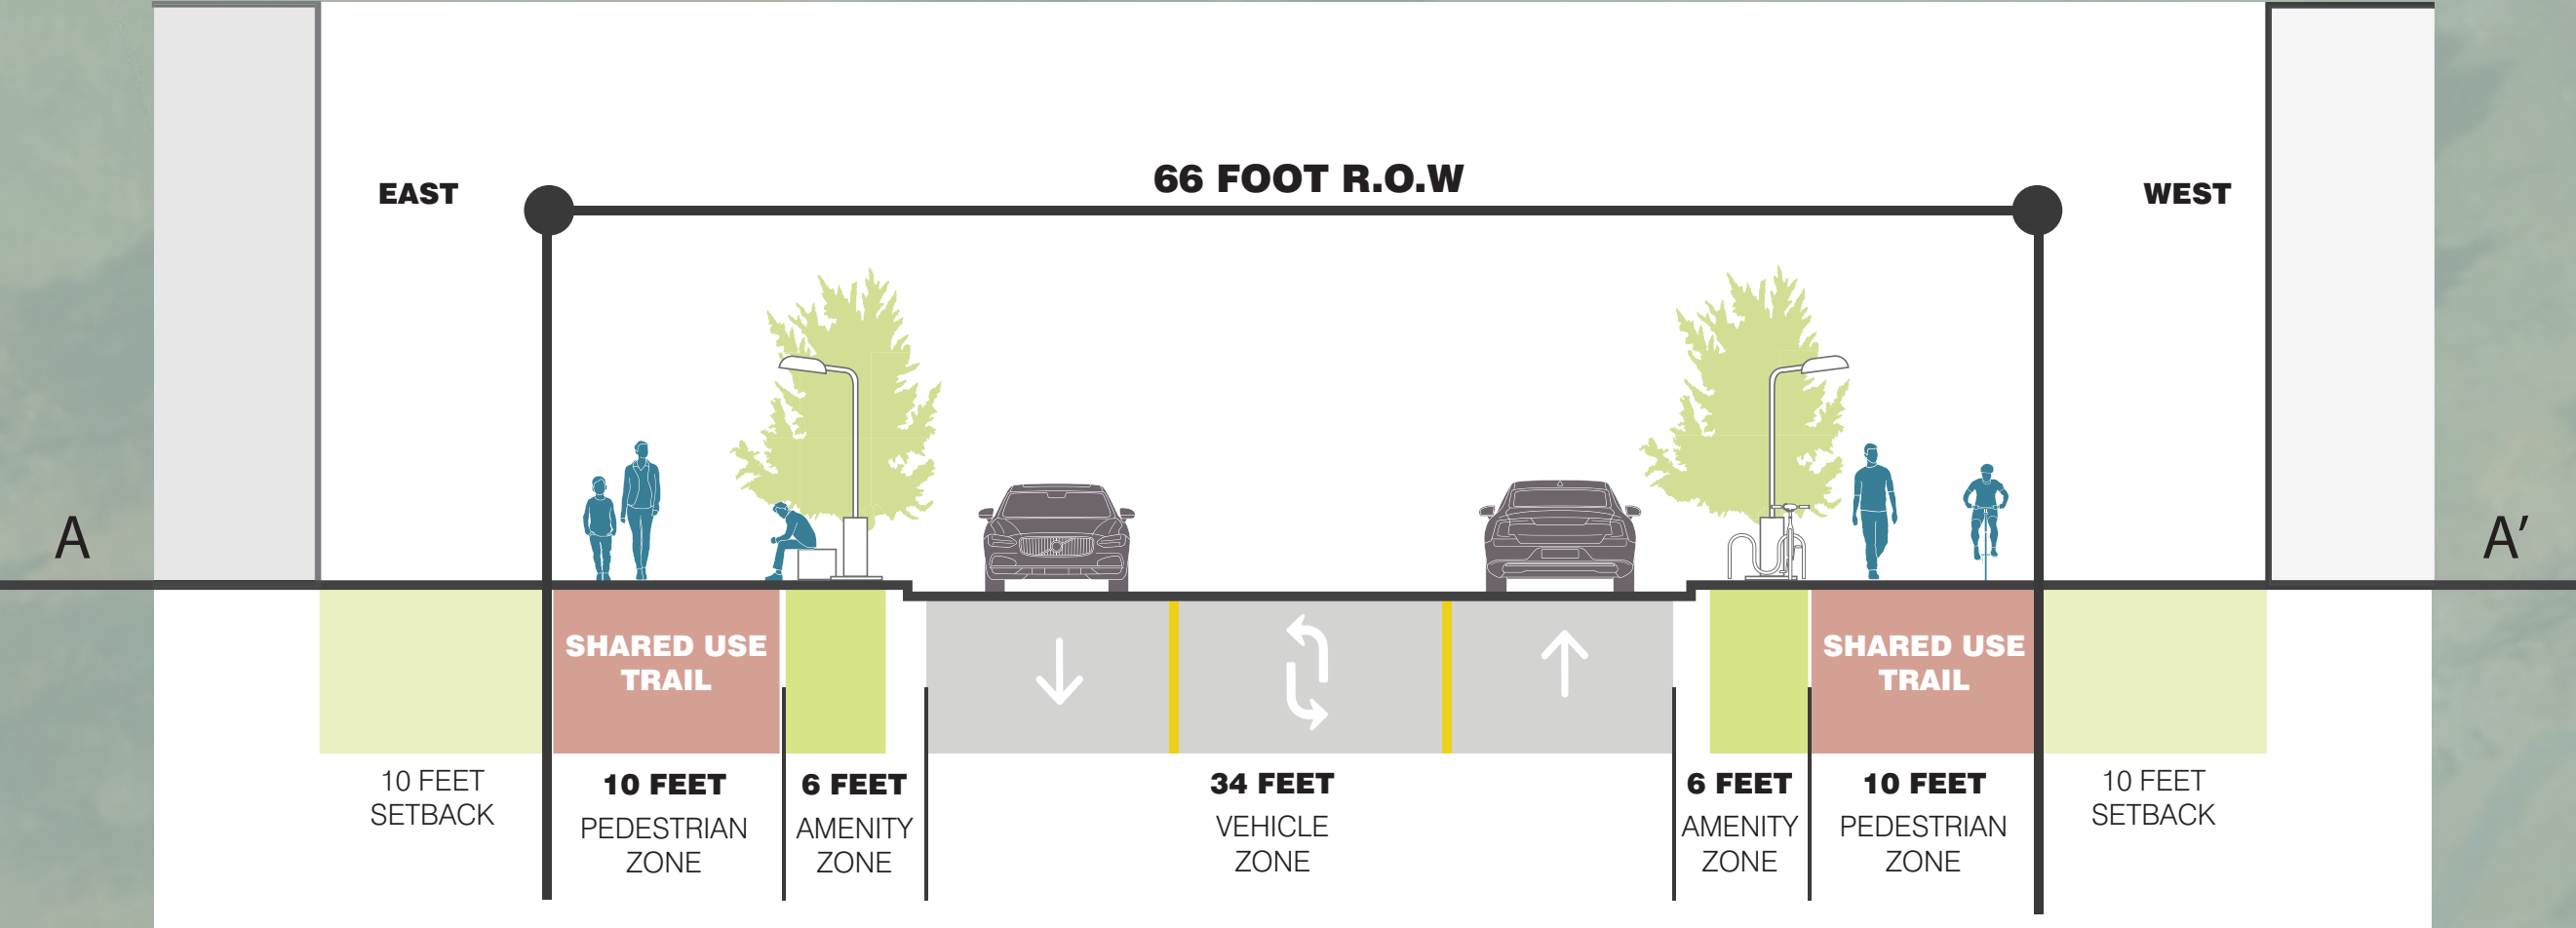

**BEACON PEDESTRIAN
CROSSING**



***MOBILITY HUB EXAMPLE**



**From Minneapolis Green Zones Presentation
2.2.23 for graphic purposes only*

East Lake