

PROPOSED

- A** Underpass along Canal Walk
- B** New bike/pedestrian trails from Portage Road, see Enlargement 1
- C** New angled parking for 64 cars on one-way drive
- D** New park entry and plantings across from Lakeview Drive
- E** New drive, drop-off area, and parking for 16 cars
- F** New sledding hill
- G** New Canal Walk with solar lighting and activity pockets, see Enlargement 1
- H** Amphitheater, see Enlargement 2
- I** New pavilion/restroom/storage building as rentable space and for programs like fish school
- J** New Flex Lawn
- K** Kiosks and rentable roof deck
- L** Lakeshore and pier improvements
- N** New trail connections to restroom and parking lot
- O** New swinging benches along existing trail, clear views while maintaining native vegetation
- P** Inspiration Garden, see Enlargement 3
- R** Replace pavilion and add new trail
- S** Rain garden collects runoff
- T** Remove existing pavilion
- S** Potential sculpture/art location


EXISTING

- A** Existing parking (90 spaces) to remain
- B** Existing walking and cross-country ski trails to remain



OVERALL MASTER PLAN

LAKEVIEW PARK MASTER PLAN UPDATE
CITY OF PORTAGE, PARKS AND RECREATION

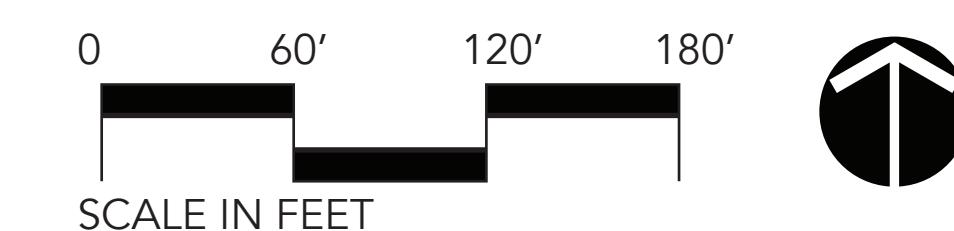



A Bikeway and pedestrian underpass along Canal Walk

B Shared-use entry trail splits into pedestrian-only Canal Walk and dedicated bikeway

C New dedicated bikeway with intermittent views of Canal Walk

D **Pedestrian Canal Walk**

- Boardwalk along canal and around point - maintain existing vegetation where possible
- Remove existing decks and replace with continuous boardwalk
- Relocate existing memorial bench to inspiration garden
- Barrier-free path connects to new parking lot
- Boardwalk lit with solar fixtures and with a variety of seating options including bistro tables, umbrella tables, and custom seating
- Passes by activity pockets that connect to bikeway

E **Canal Walk: Game Pocket**

- Boardwalk with solar lighting
- Table tennis, cornhole, life-size checkerboard
- Custom seating and planter benches

F **Canal Walk: Linear Fountain**

- 5'x80' linear fountain, zero depth
- Pergola shade over seating

G **Flex Lawn**

- Events
- Programming
- Rent-able space
- Pop-up markets

H **Rain Garden**

- Collects stormwater from adjacent surfaces

I **Kiosks and Roof Deck**

- Rentable enclosed kiosks along flex lawn
- Rentable roof deck
- Storage for park supplies
- Restroom

J **Lakeshore Improvements**


- T-sections added to existing fishing docks to expand capacity
- New shelter added to north dock to match existing on south dock
- Replace boardwalk along lakeshore and add benches

K **Canal Walk Entry**


- Muskie fish sculpture
- Benches and clear view of boardwalk

L **Entry Arch**

- Custom entry arch to Canal Walk marks transition into new park space

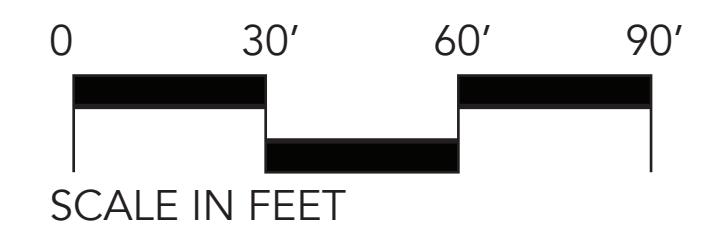


PLAN ENLARGEMENT 1

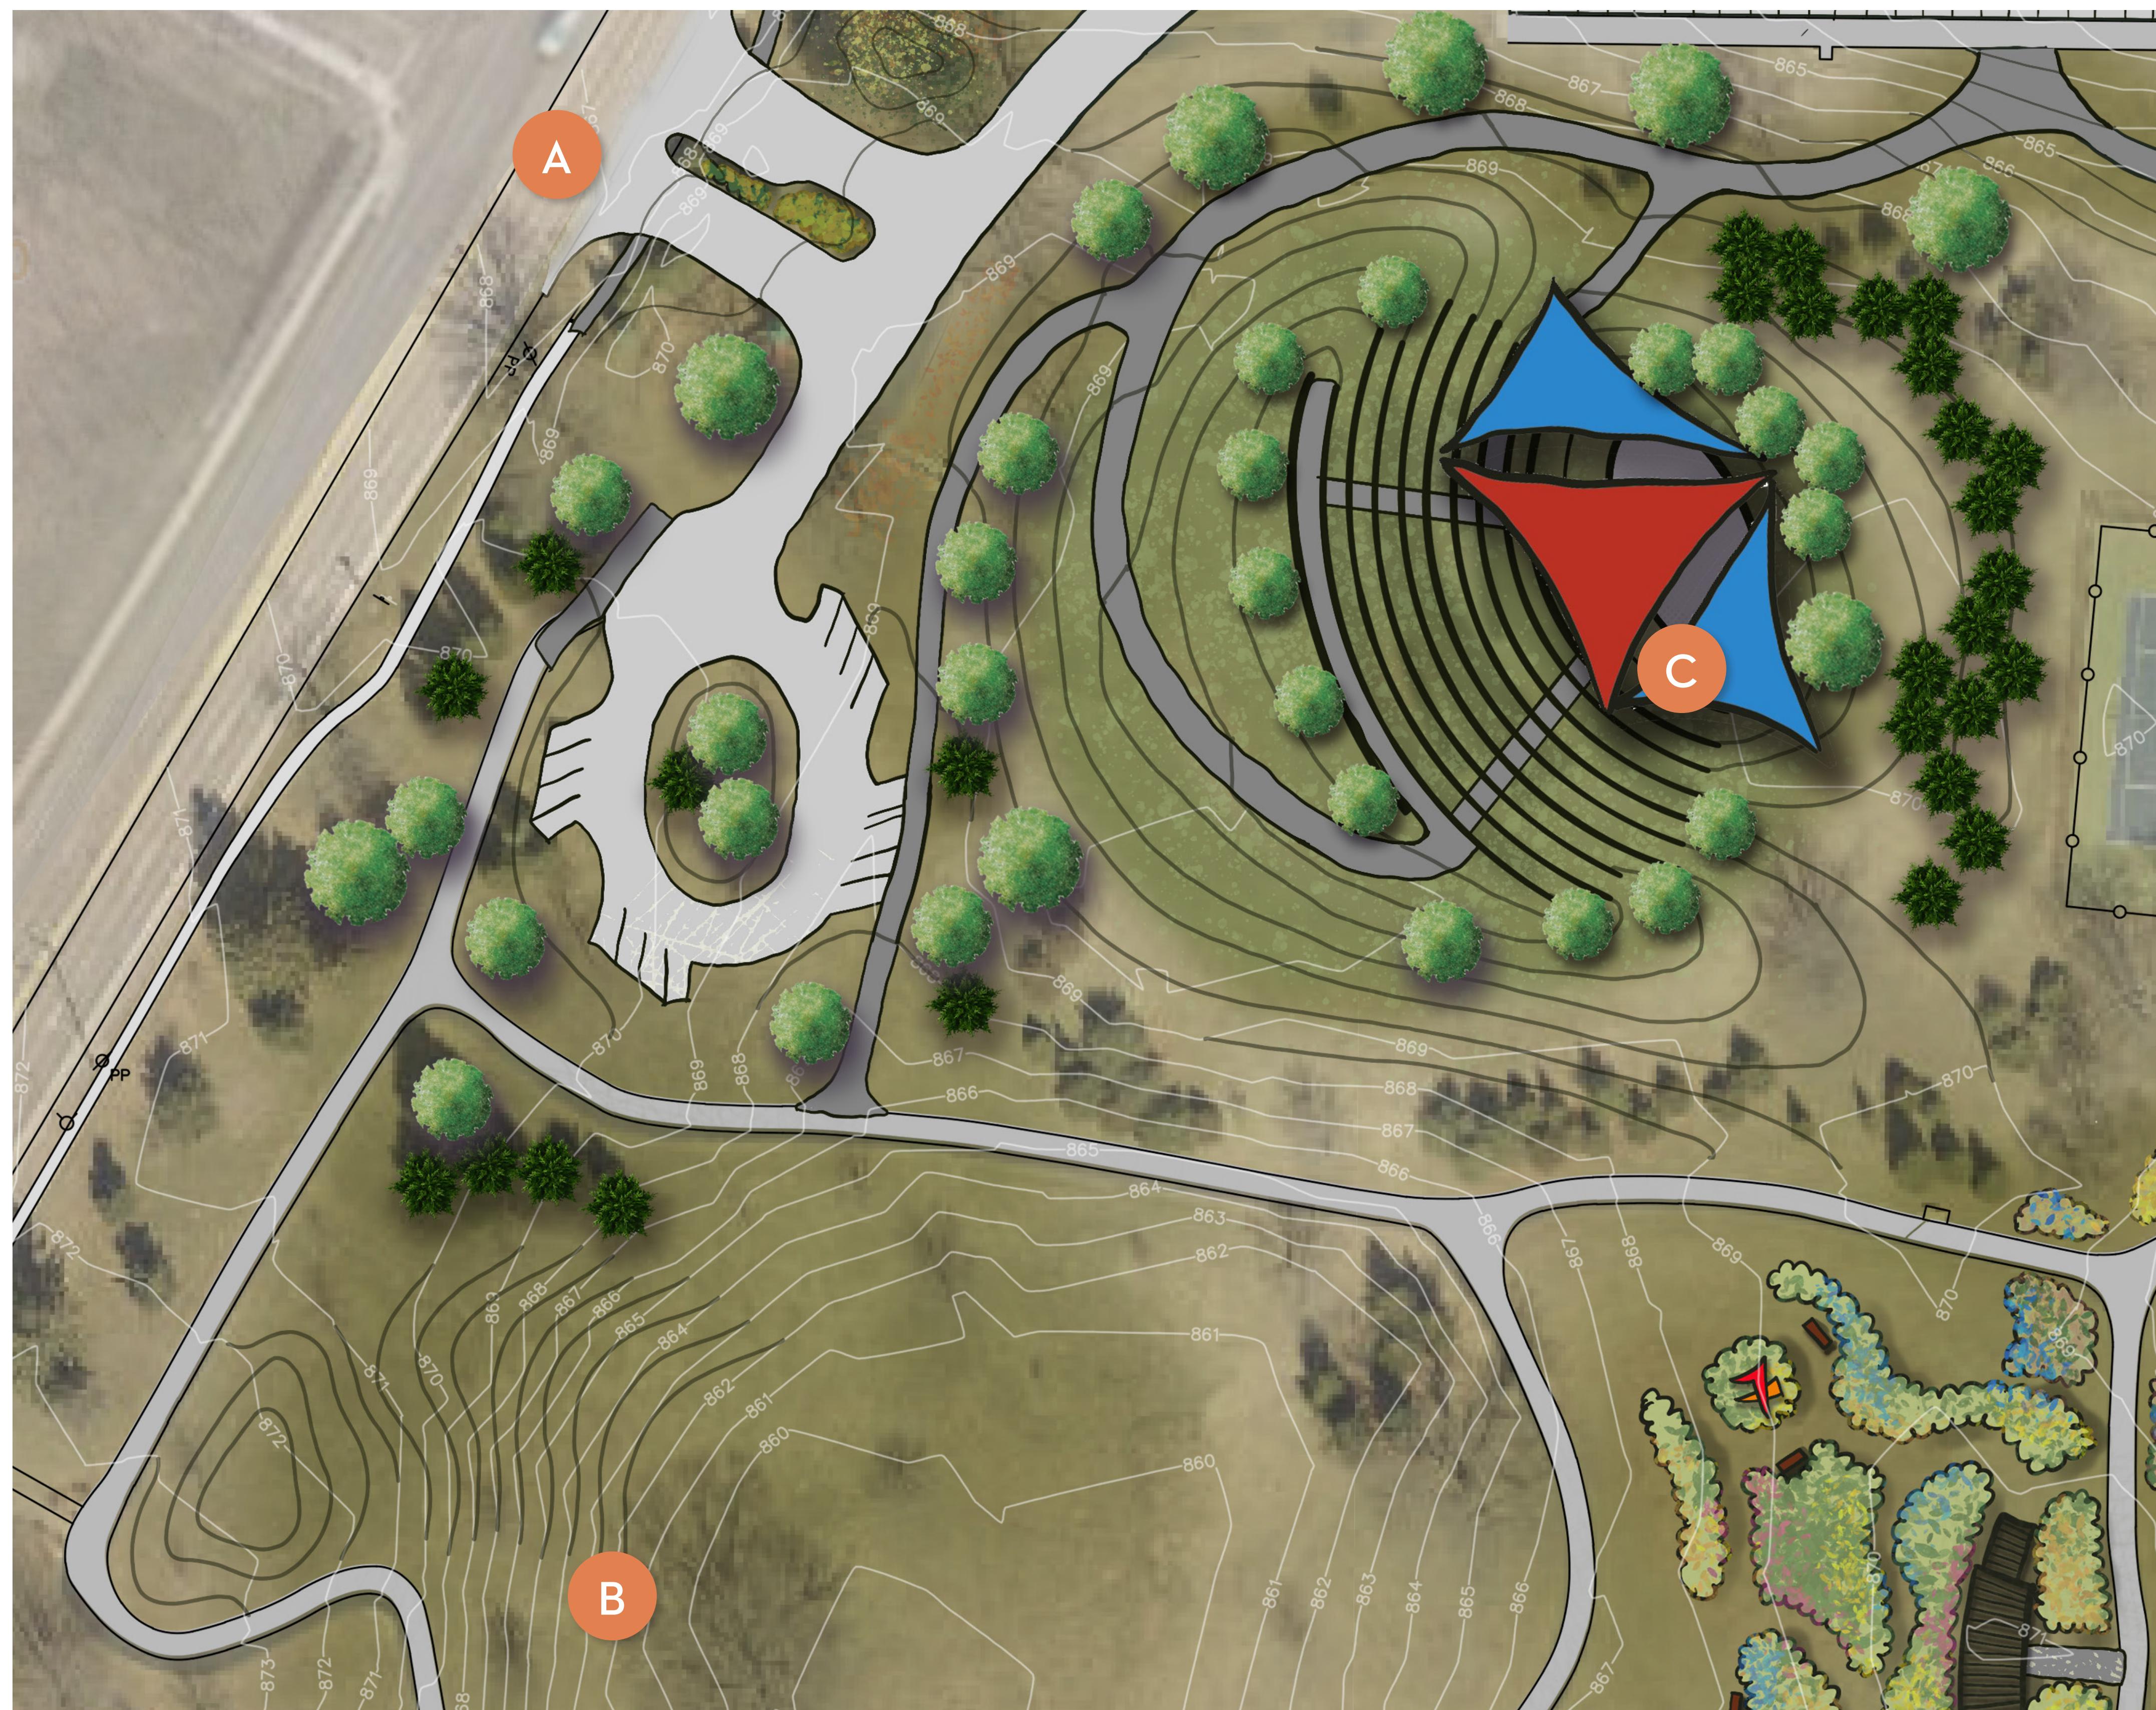

PLAN ENLARGEMENT 2

LAKEVIEW PARK MASTER PLAN UPDATE
CITY OF PORTAGE, PARKS AND RECREATION

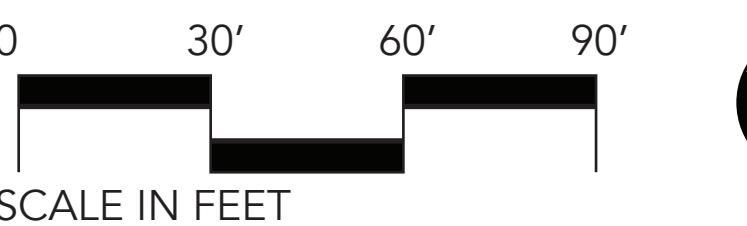

SCALE IN FEET

A New Park Entry


- Located across from Lakeview Drive
- Existing playground to be removed
- New park sign and landscaping
- New asphalt path connection to sidewalk on Portage Road

B Sledding Hill

- Fill added and hill reshaped to keep sledders away from existing trees
- New drop-off and parking for 16 cars

C Amphitheater

- Softball field removed and land shaped to form amphitheater
- Concrete seat walls with 6' width lawn between
- Performance platform with power outlets
- 800-900 seat capacity
- Accessible walkway from drop-off and parking lot wrap around berm to paved seating rows
- Shade structure type to be determined in design

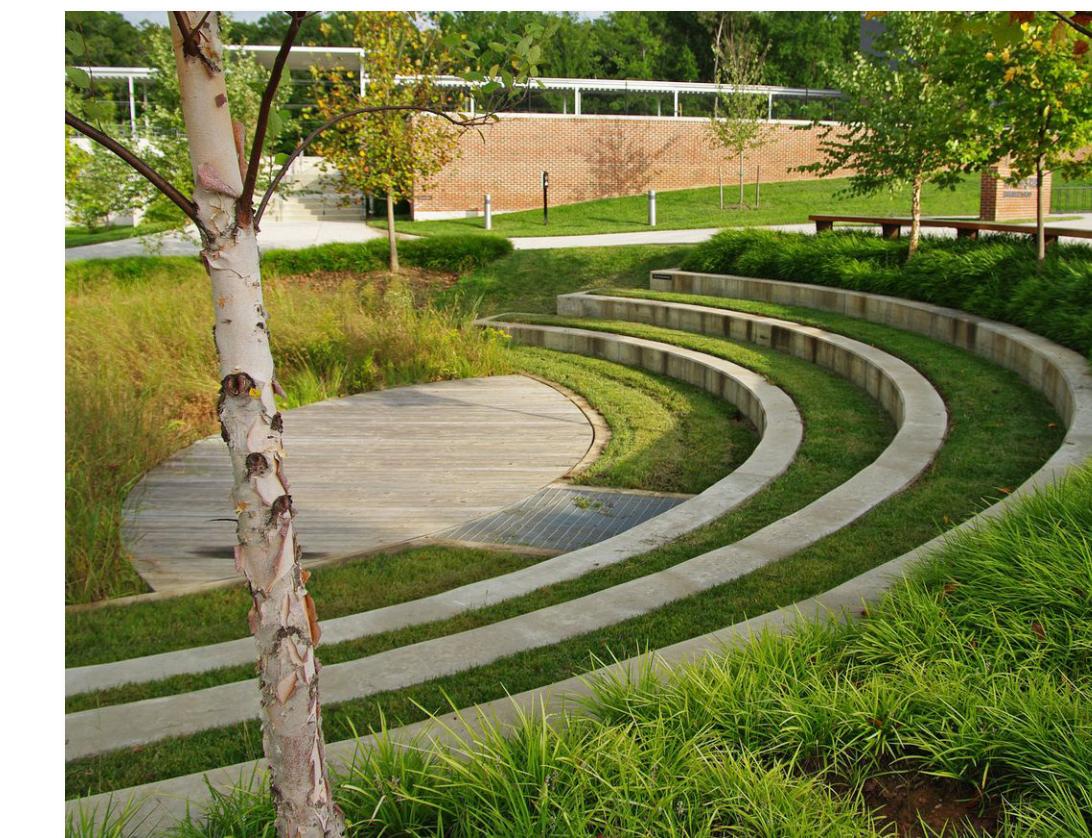

PORTAGE
A Natural Place to Move

OCBA
LANDSCAPE
ARCHITECTS



PLAN ENLARGEMENT 3

LAKEVIEW PARK MASTER PLAN UPDATE

CITY OF PORTAGE, PARKS AND RECREATION



A scale bar diagram for a map. It features a horizontal line with vertical end caps. The first 30' segment is black, and the remaining 60' segment is white. Numerical labels '0', '30'', '60'', and '90'' are positioned above the bar. Below the bar, the text 'SCALE IN FEET' is centered.

INSPIRATION GARDEN

- Vibrant plantings and art pieces
- Planters spill over walking trail and can be expanded as needed

Entry Pergola and Seating Area

- Located on the highest point for most open view of the lake
- Provides shade and is surrounded by plantings

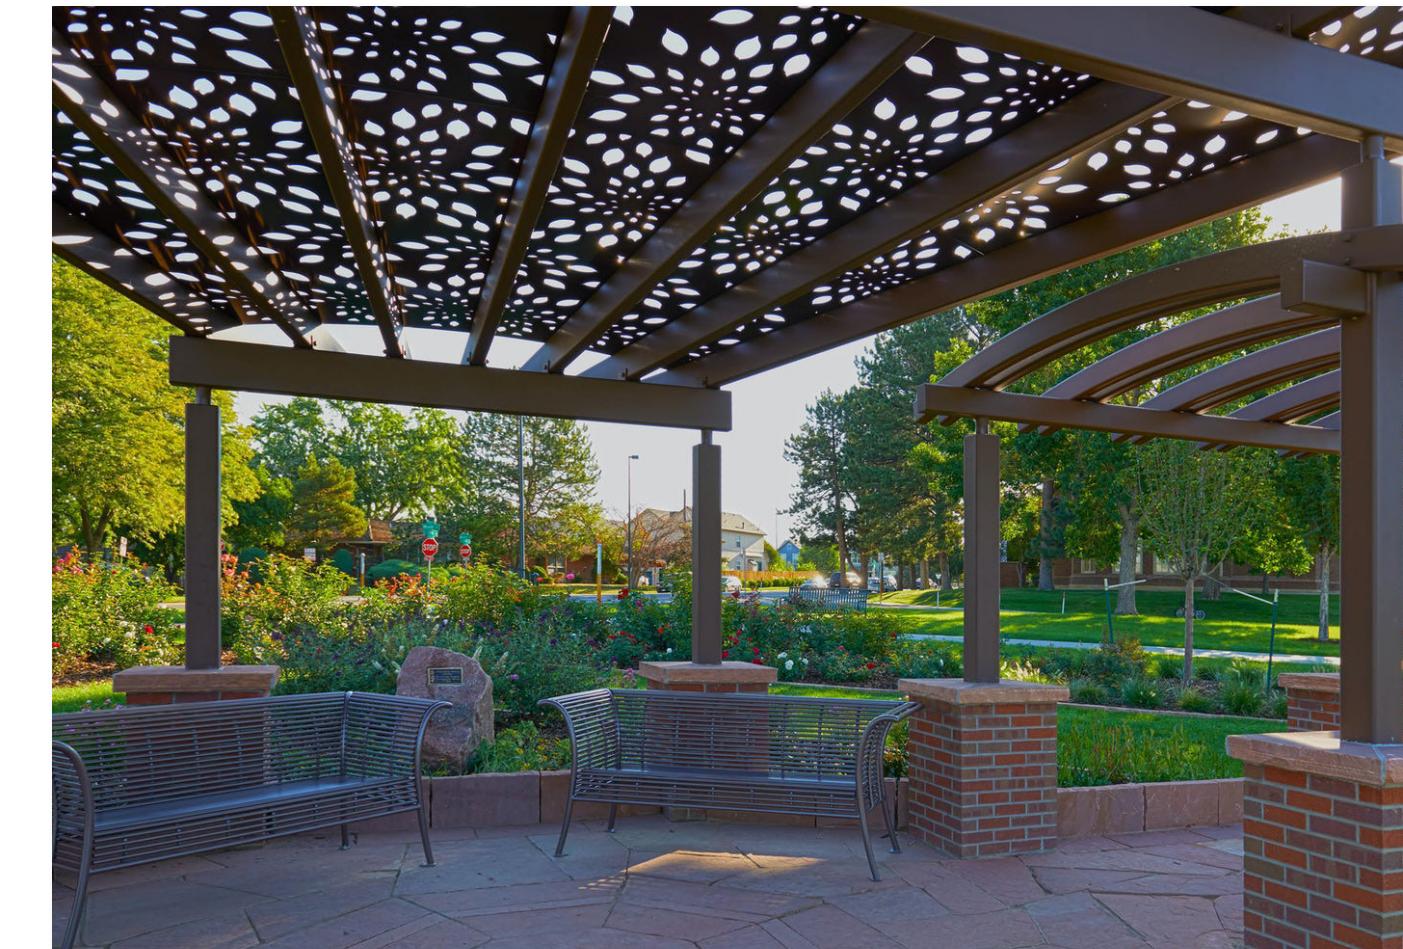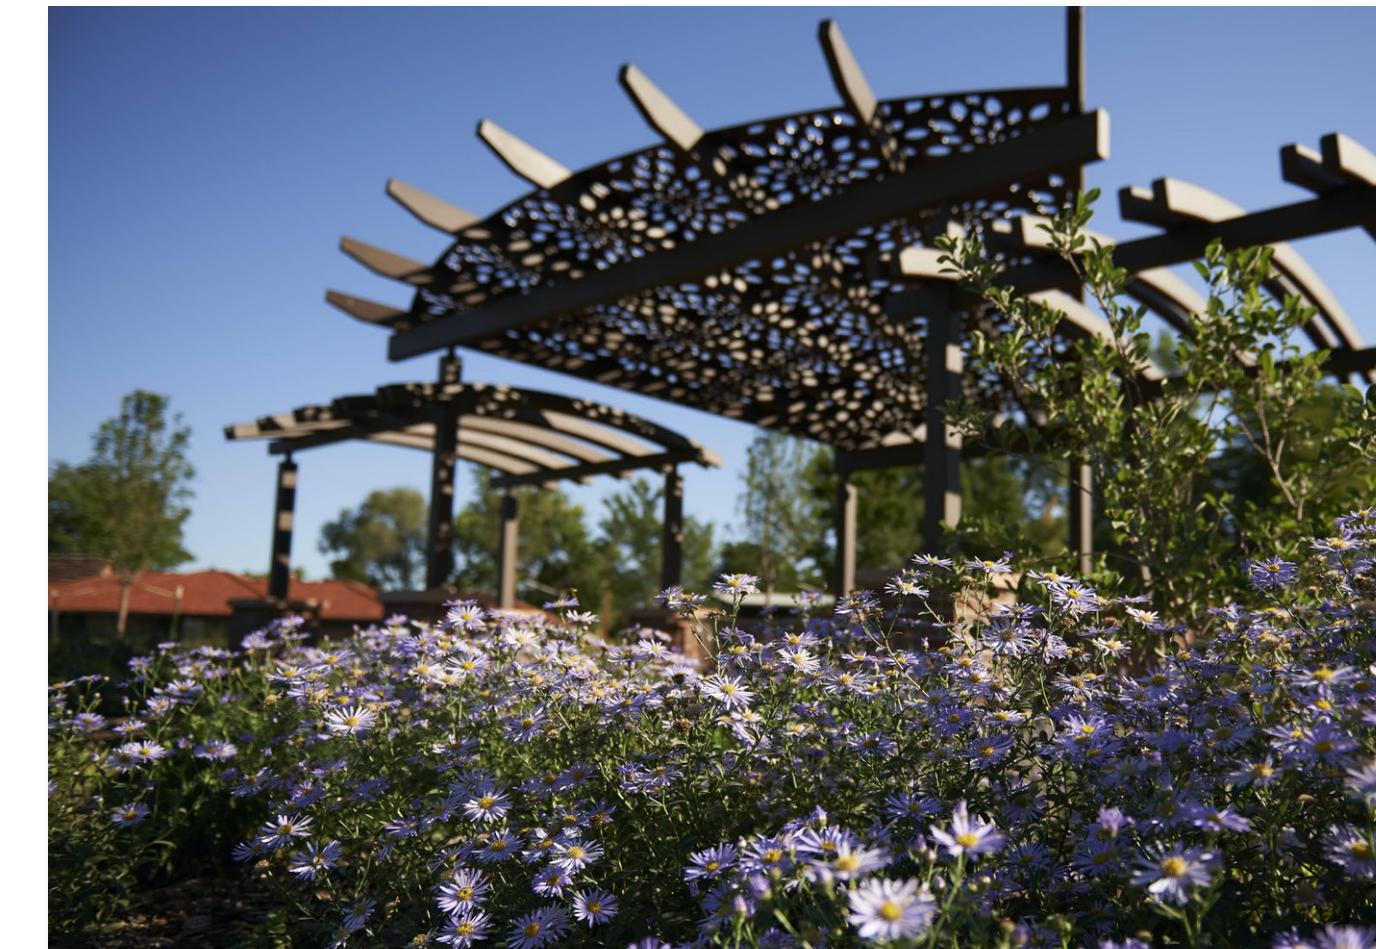

Sculpture Pieces


- Sculpture located at 'anchor' points in plant bed with sightlines from entry drive and walking trails
- Smaller art pieces to be located throughout garden




Memorial Benches

- Memorial benches and surrounding garden space available for donors to plant and care for

Walkway Arches


- Intermittent arches along walkway lead visitors towards the heart of the garden
- Arches to align with urban and modern feel of park

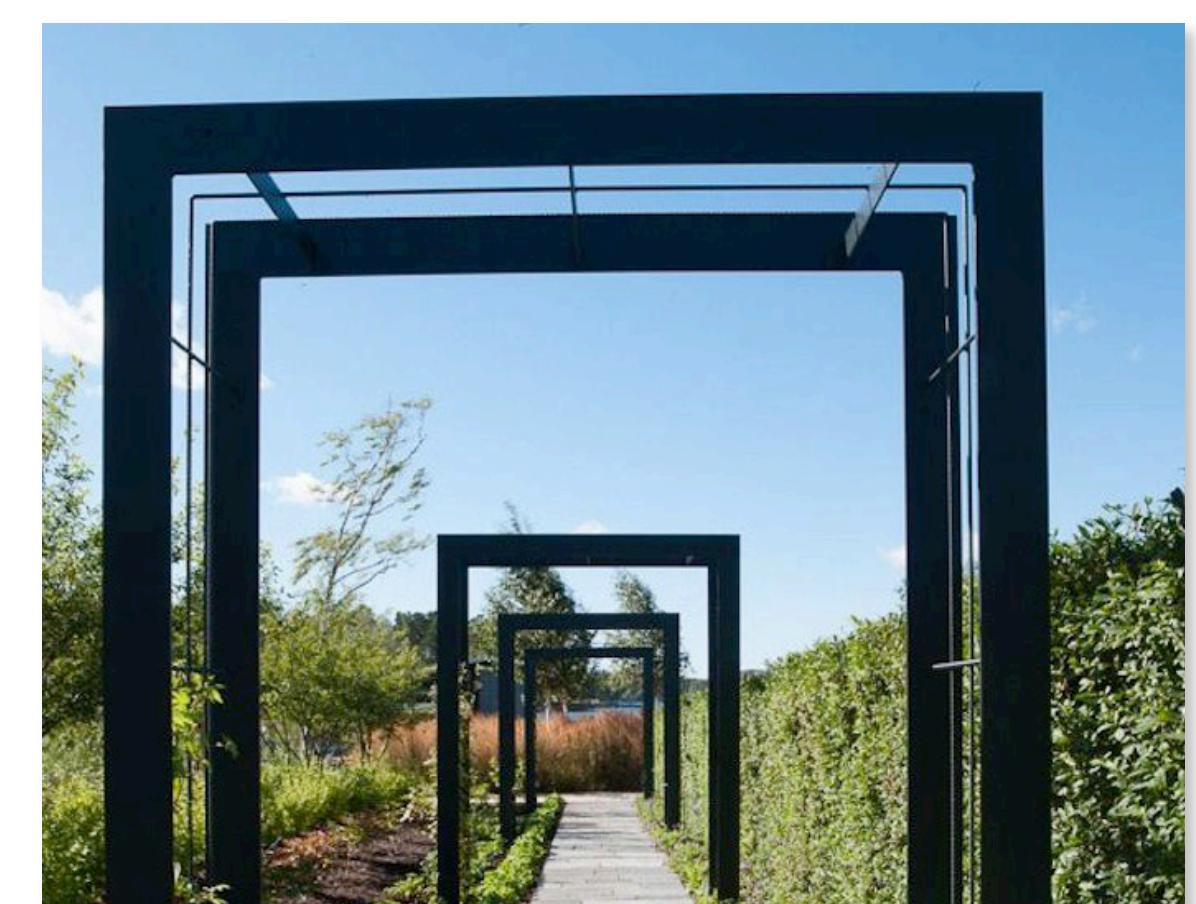

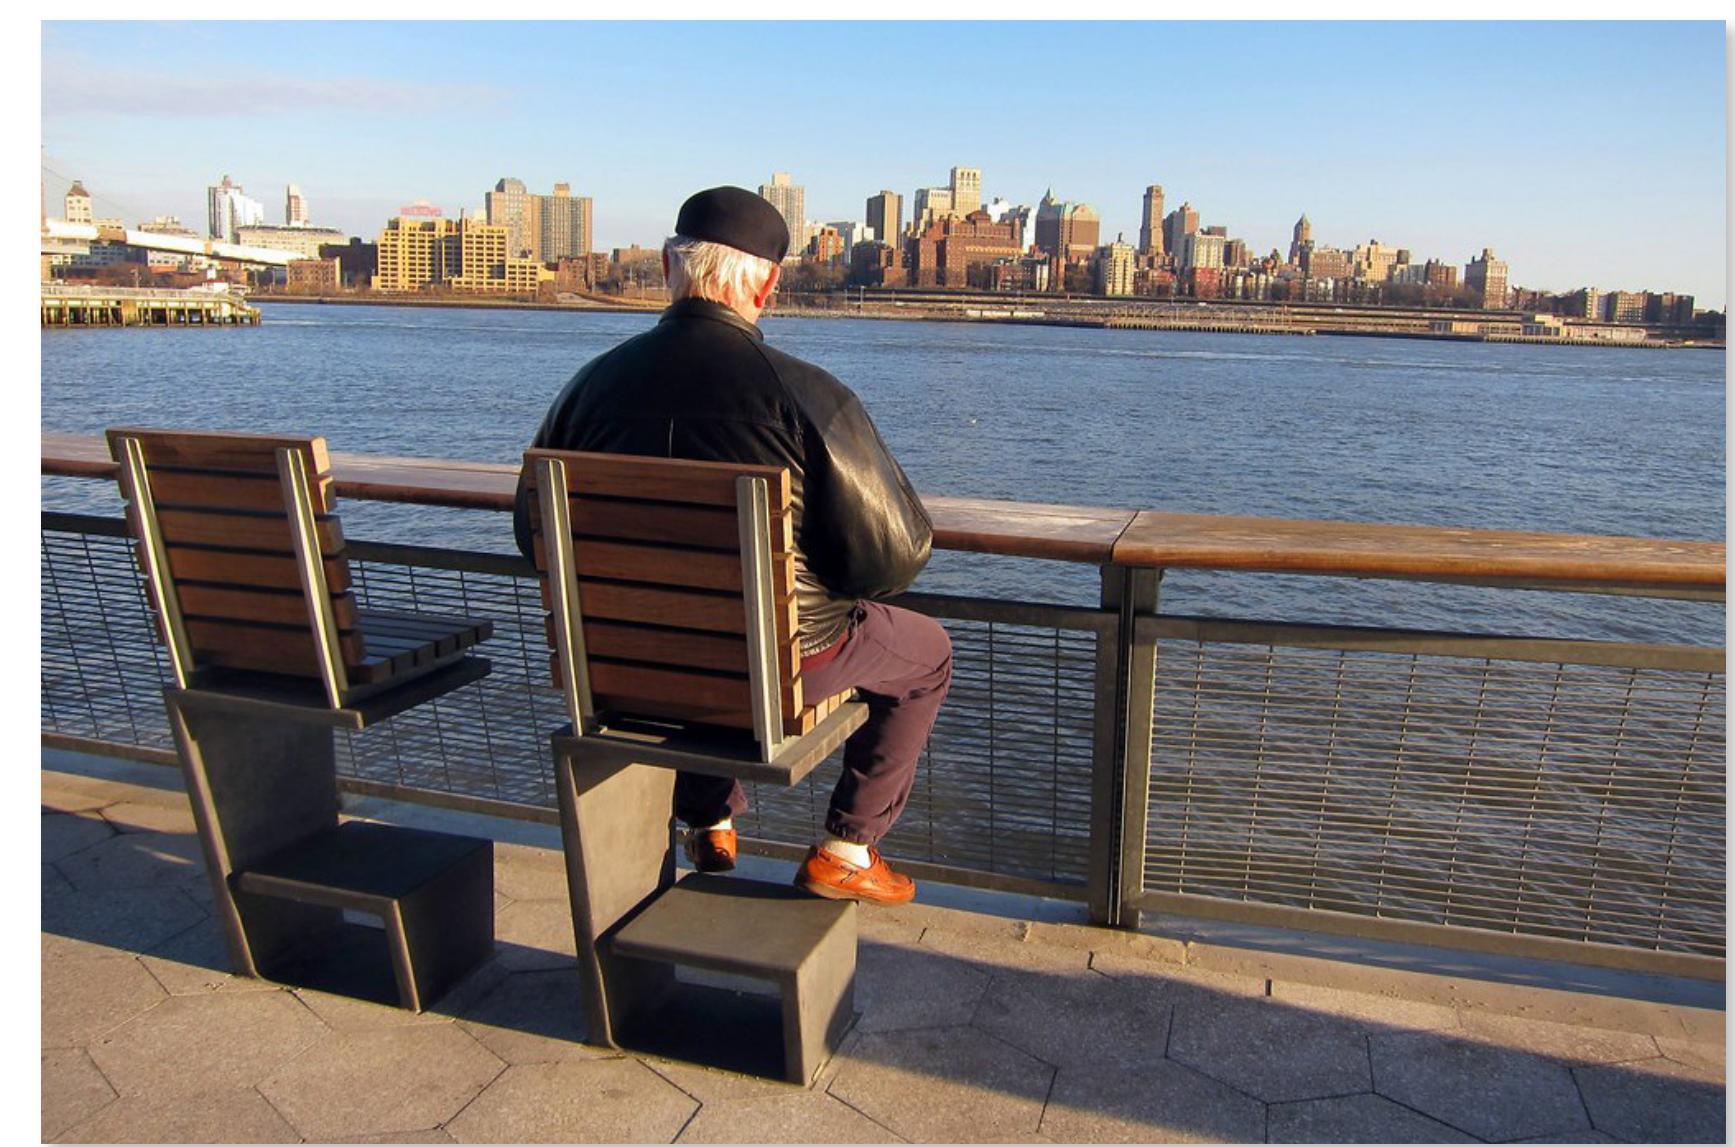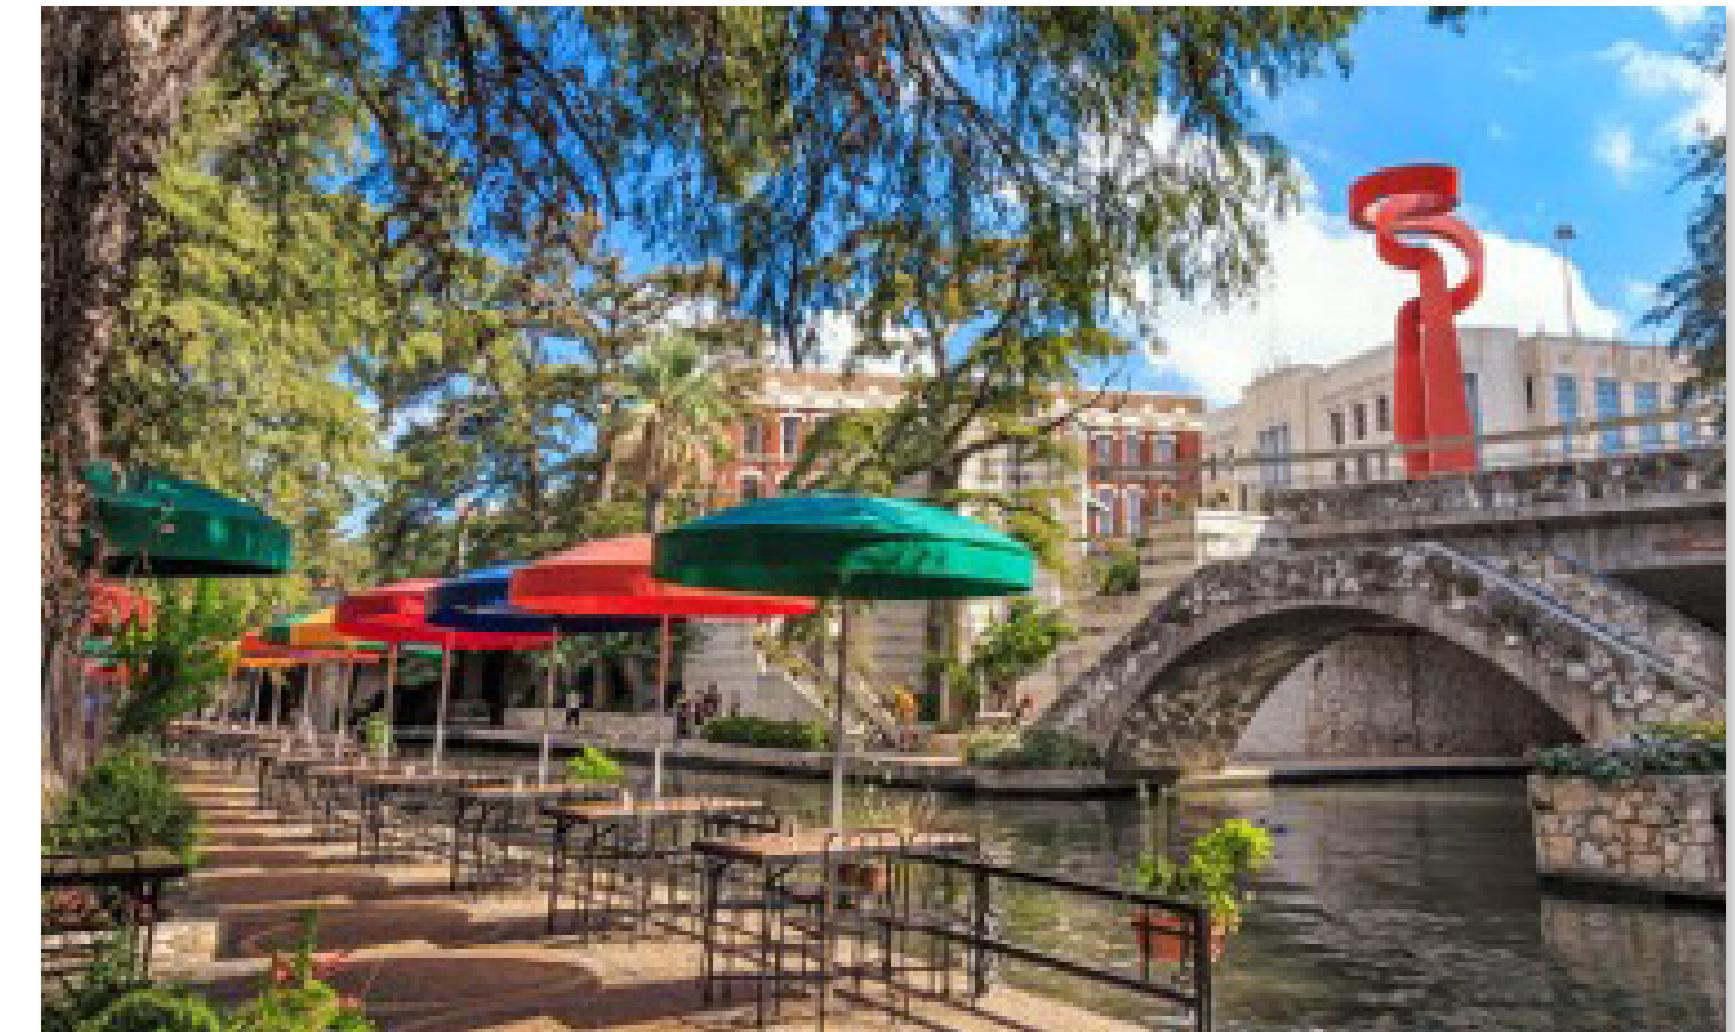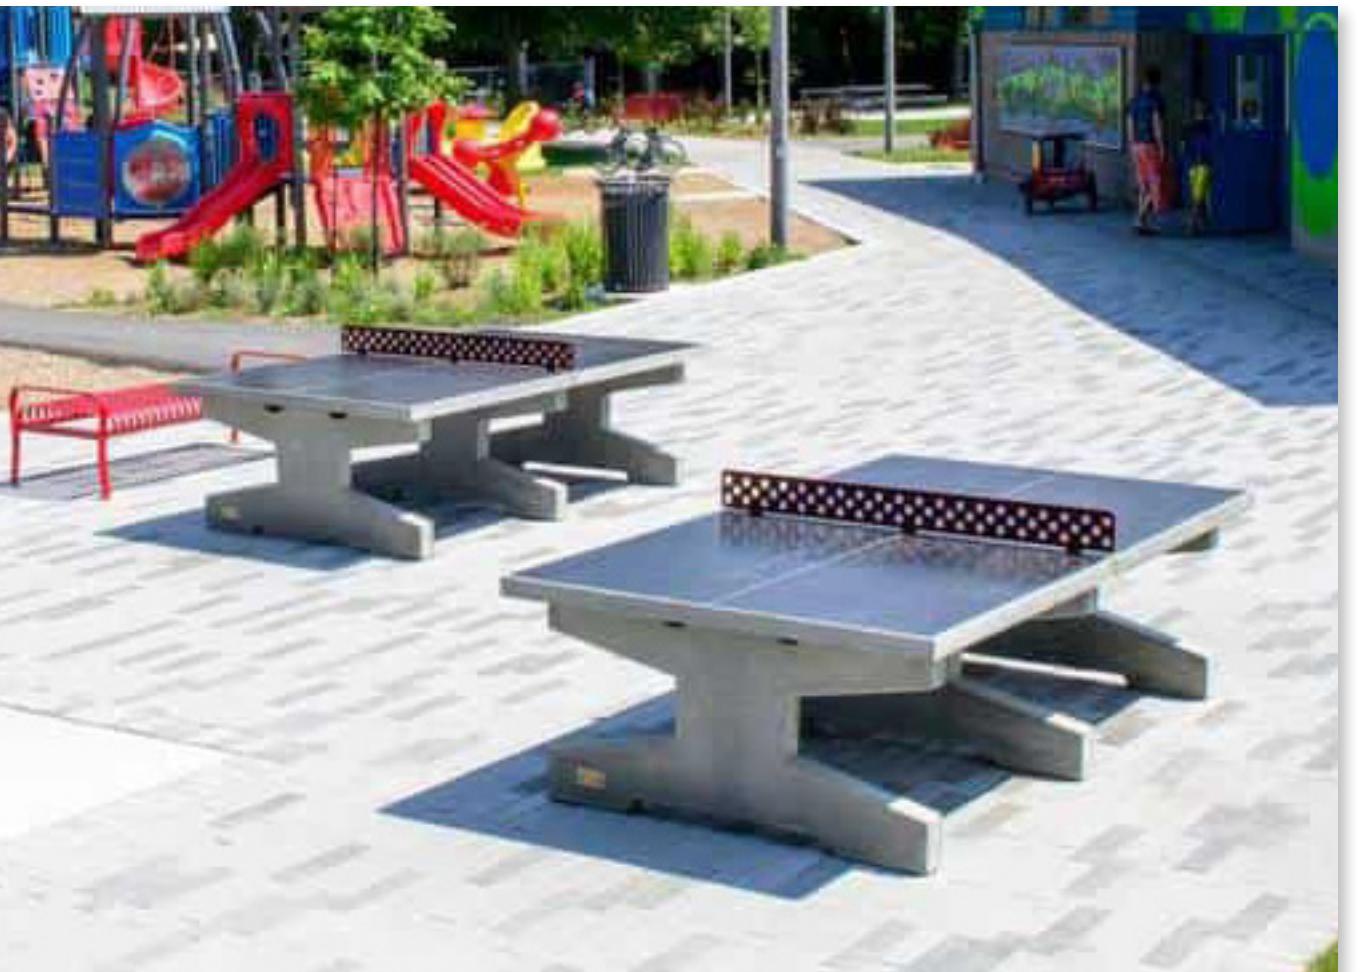

Canal Walk: Game Pocket

Canal Walk: Linear Fountain

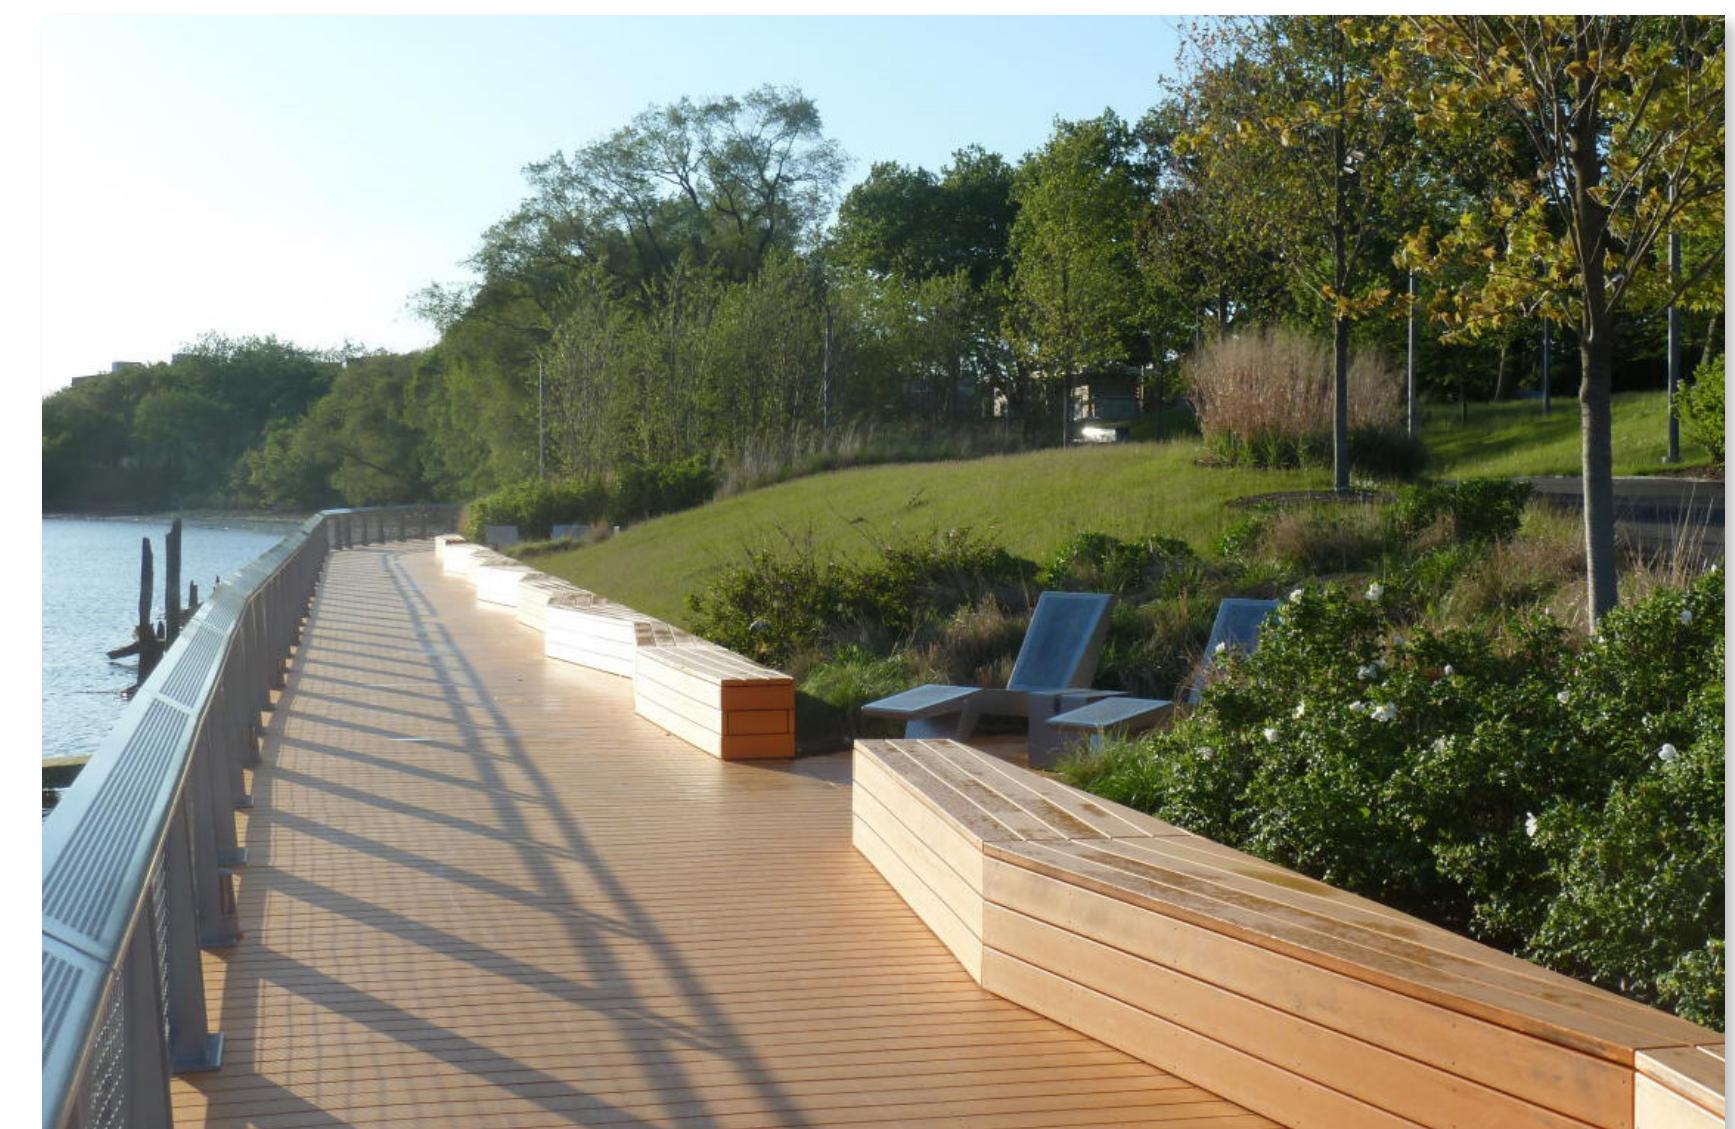

Canal Walk Entry Arch: custom-designed as sculptural element

Canal Walk: Seating Variety

INSPIRATION IMAGES: CANAL WALK




Sculpture Inspiration: art and interpretive signage exhibiting existing local ecology



Proposed Pavilion



Kiosks and Roof Deck: modern and urban character

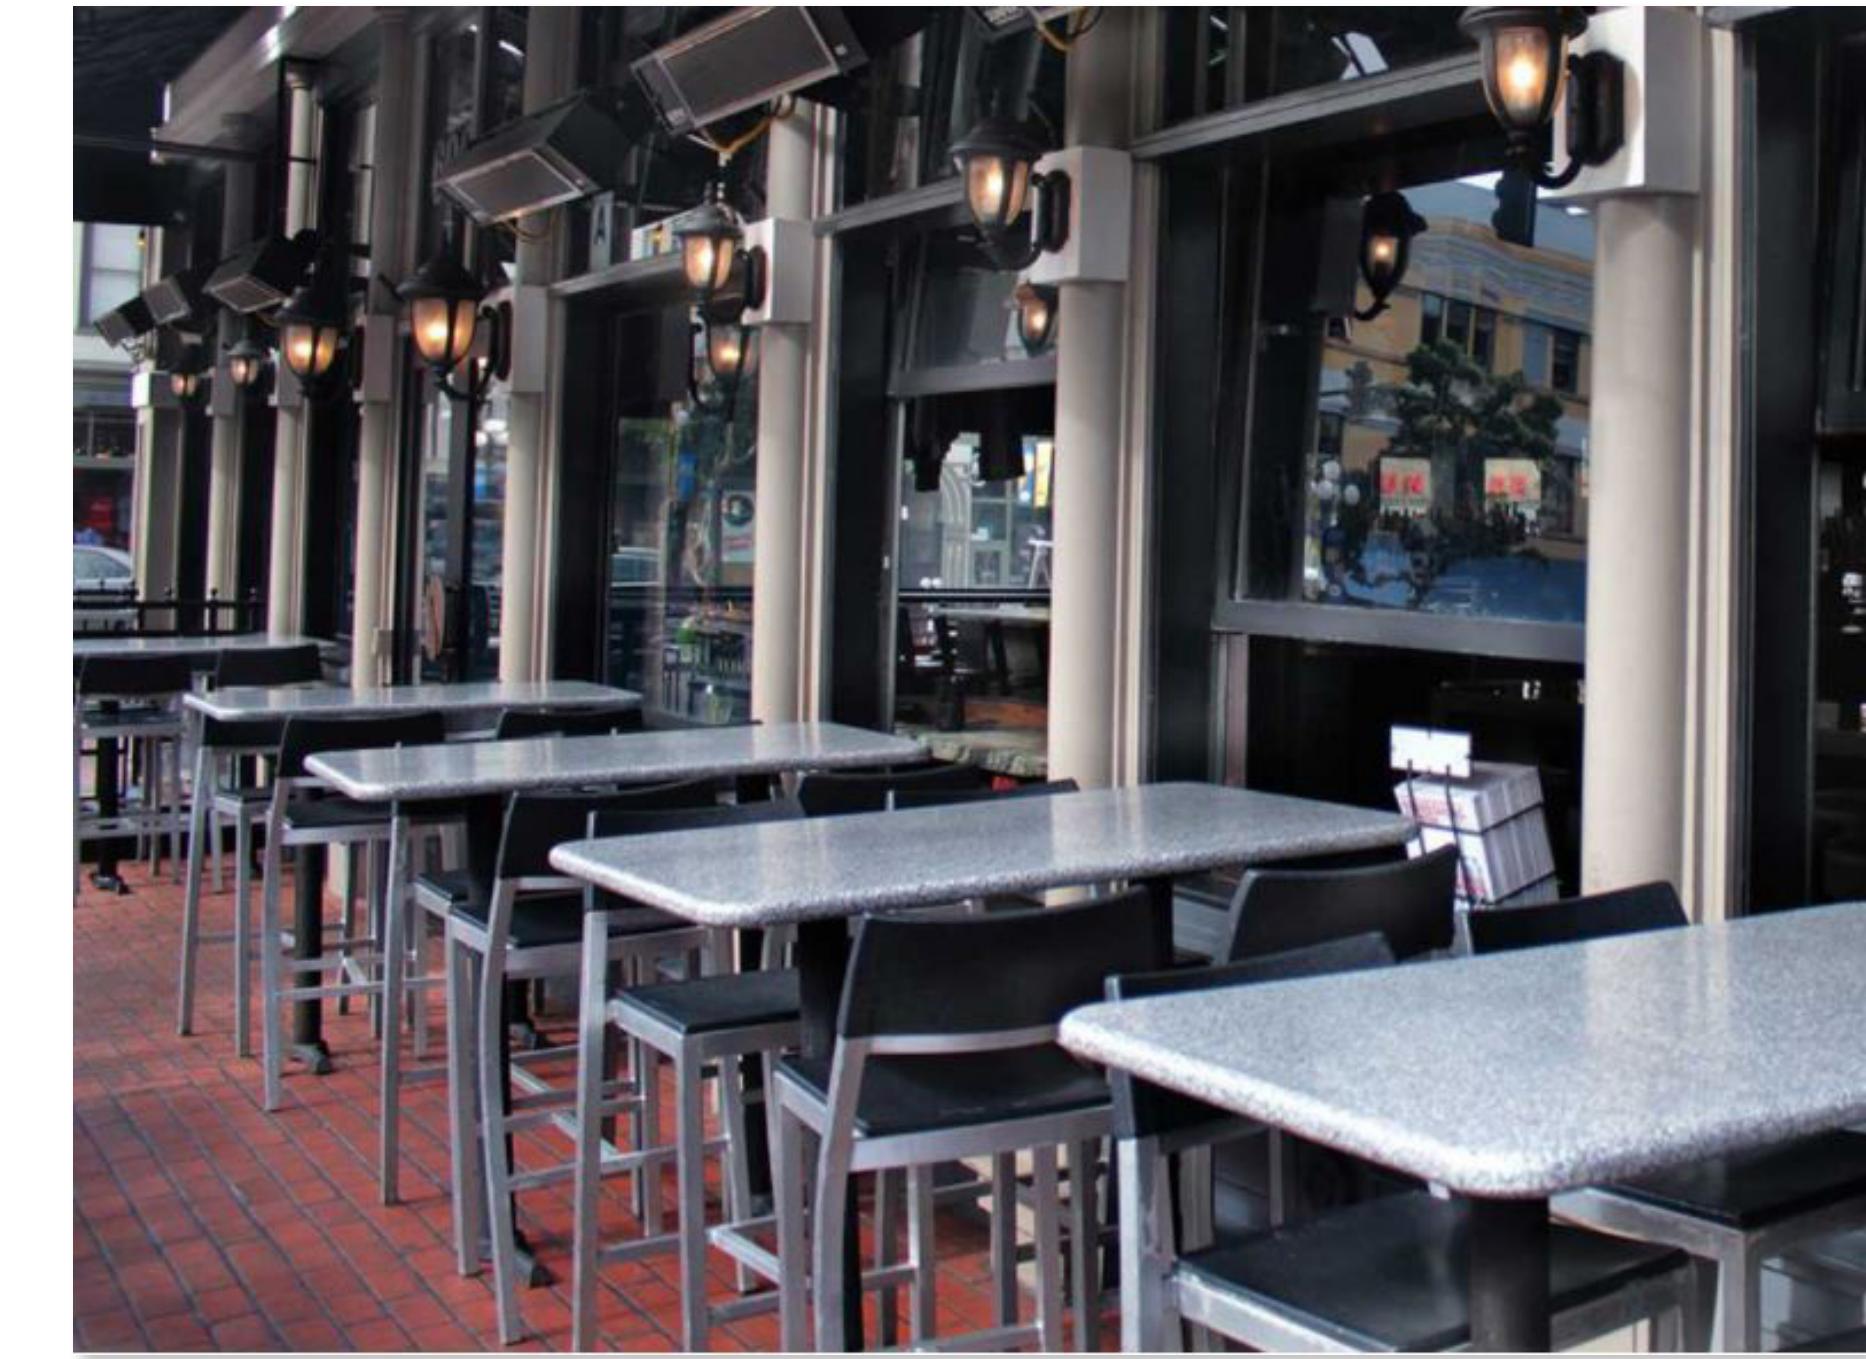

INSPIRATION IMAGES

LAKEVIEW PARK MASTER PLAN UPDATE
CITY OF PORTAGE, PARKS AND RECREATION