

PROPOSED

- A** Not in project.
- R** Replace pavilion and add new trail
- B** New bike/pedestrian trails from Portage Road, see Enlargement 1
- S** Rain garden collects runoff
- C** New angled parking for 64 cars on one-way drive
- T** Remove existing pavilion
-  Potential sculpture/art location
- D** New park entry and plantings across from Lakeview Drive
- E** New drive, drop-off area, and parking for 16 cars
- F** New sledding hill
- G** New Canal Walk with solar lighting and activity pockets, see Enlargement 1
- H** Micro-Theater, see Enlargement 2
- I** New pavilion/restroom/storage building as rentable space and for programs like fish school
- J** New Flex Lawn
- K** Kiosks and rentable roof deck
- L** Lakeshore and pier improvements
- N** New trail connections to restroom and parking lot
- O** New swinging benches along existing trail, clear views while maintaining native vegetation
- P** Inspiration Garden, see Enlargement 3

EXISTING

- A** Existing parking (90 spaces) to remain
- B** Existing walking and cross-country ski trails to remain



OVERALL MASTER PLAN

LAKEVIEW PARK MASTER PLAN UPDATE
CITY OF PORTAGE, PARKS AND RECREATION





A Not in project.

B Shared-use entry trail splits into pedestrian-only Canal Walk and dedicated bikeway

C New dedicated bikeway with intermittent views of Canal Walk

D Pedestrian Canal Walk

- Boardwalk along canal and around point - maintain existing vegetation where possible
- Remove existing decks and replace with continuous boardwalk
- Relocate existing memorial bench to inspiration garden
- Barrier-free path connects to new parking lot
- Boardwalk lit with solar fixtures and with a variety of seating options including bistro tables, umbrella tables, and custom seating
- Passes by activity pockets that connect to bikeway

E Canal Walk: Game Pocket

- Boardwalk with solar lighting
- Table tennis, cornhole, life-size checkerboard
- Custom seating and planter benches

F Canal Walk: Linear Fountain

- 5'x80' linear fountain, zero depth
- Pergola shade over seating

G Flex Lawn

- Events
- Programming
- Rent-able space
- Pop-up markets

H Rain Garden

- Collects stormwater from adjacent surfaces

I Kiosks and Roof Deck

- Rentable enclosed kiosks along flex lawn
- Rentable roof deck
- Storage for park supplies
- Restroom

J Lakeshore Improvements


- T-sections added to existing fishing docks to expand capacity
- New shelter added to north dock to match existing on south dock
- Replace boardwalk along lakeshore and add benches

K Canal Walk Entry


- Muskie fish sculpture
- Benches and clear view of boardwalk
- Bikeshare and bike racks

L Entry Arch

- Custom entry arch to Canal Walk marks transition into new park space

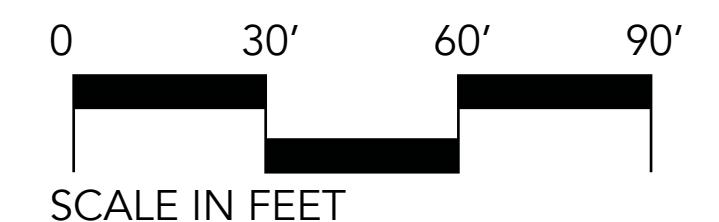

PLAN ENLARGEMENT 1

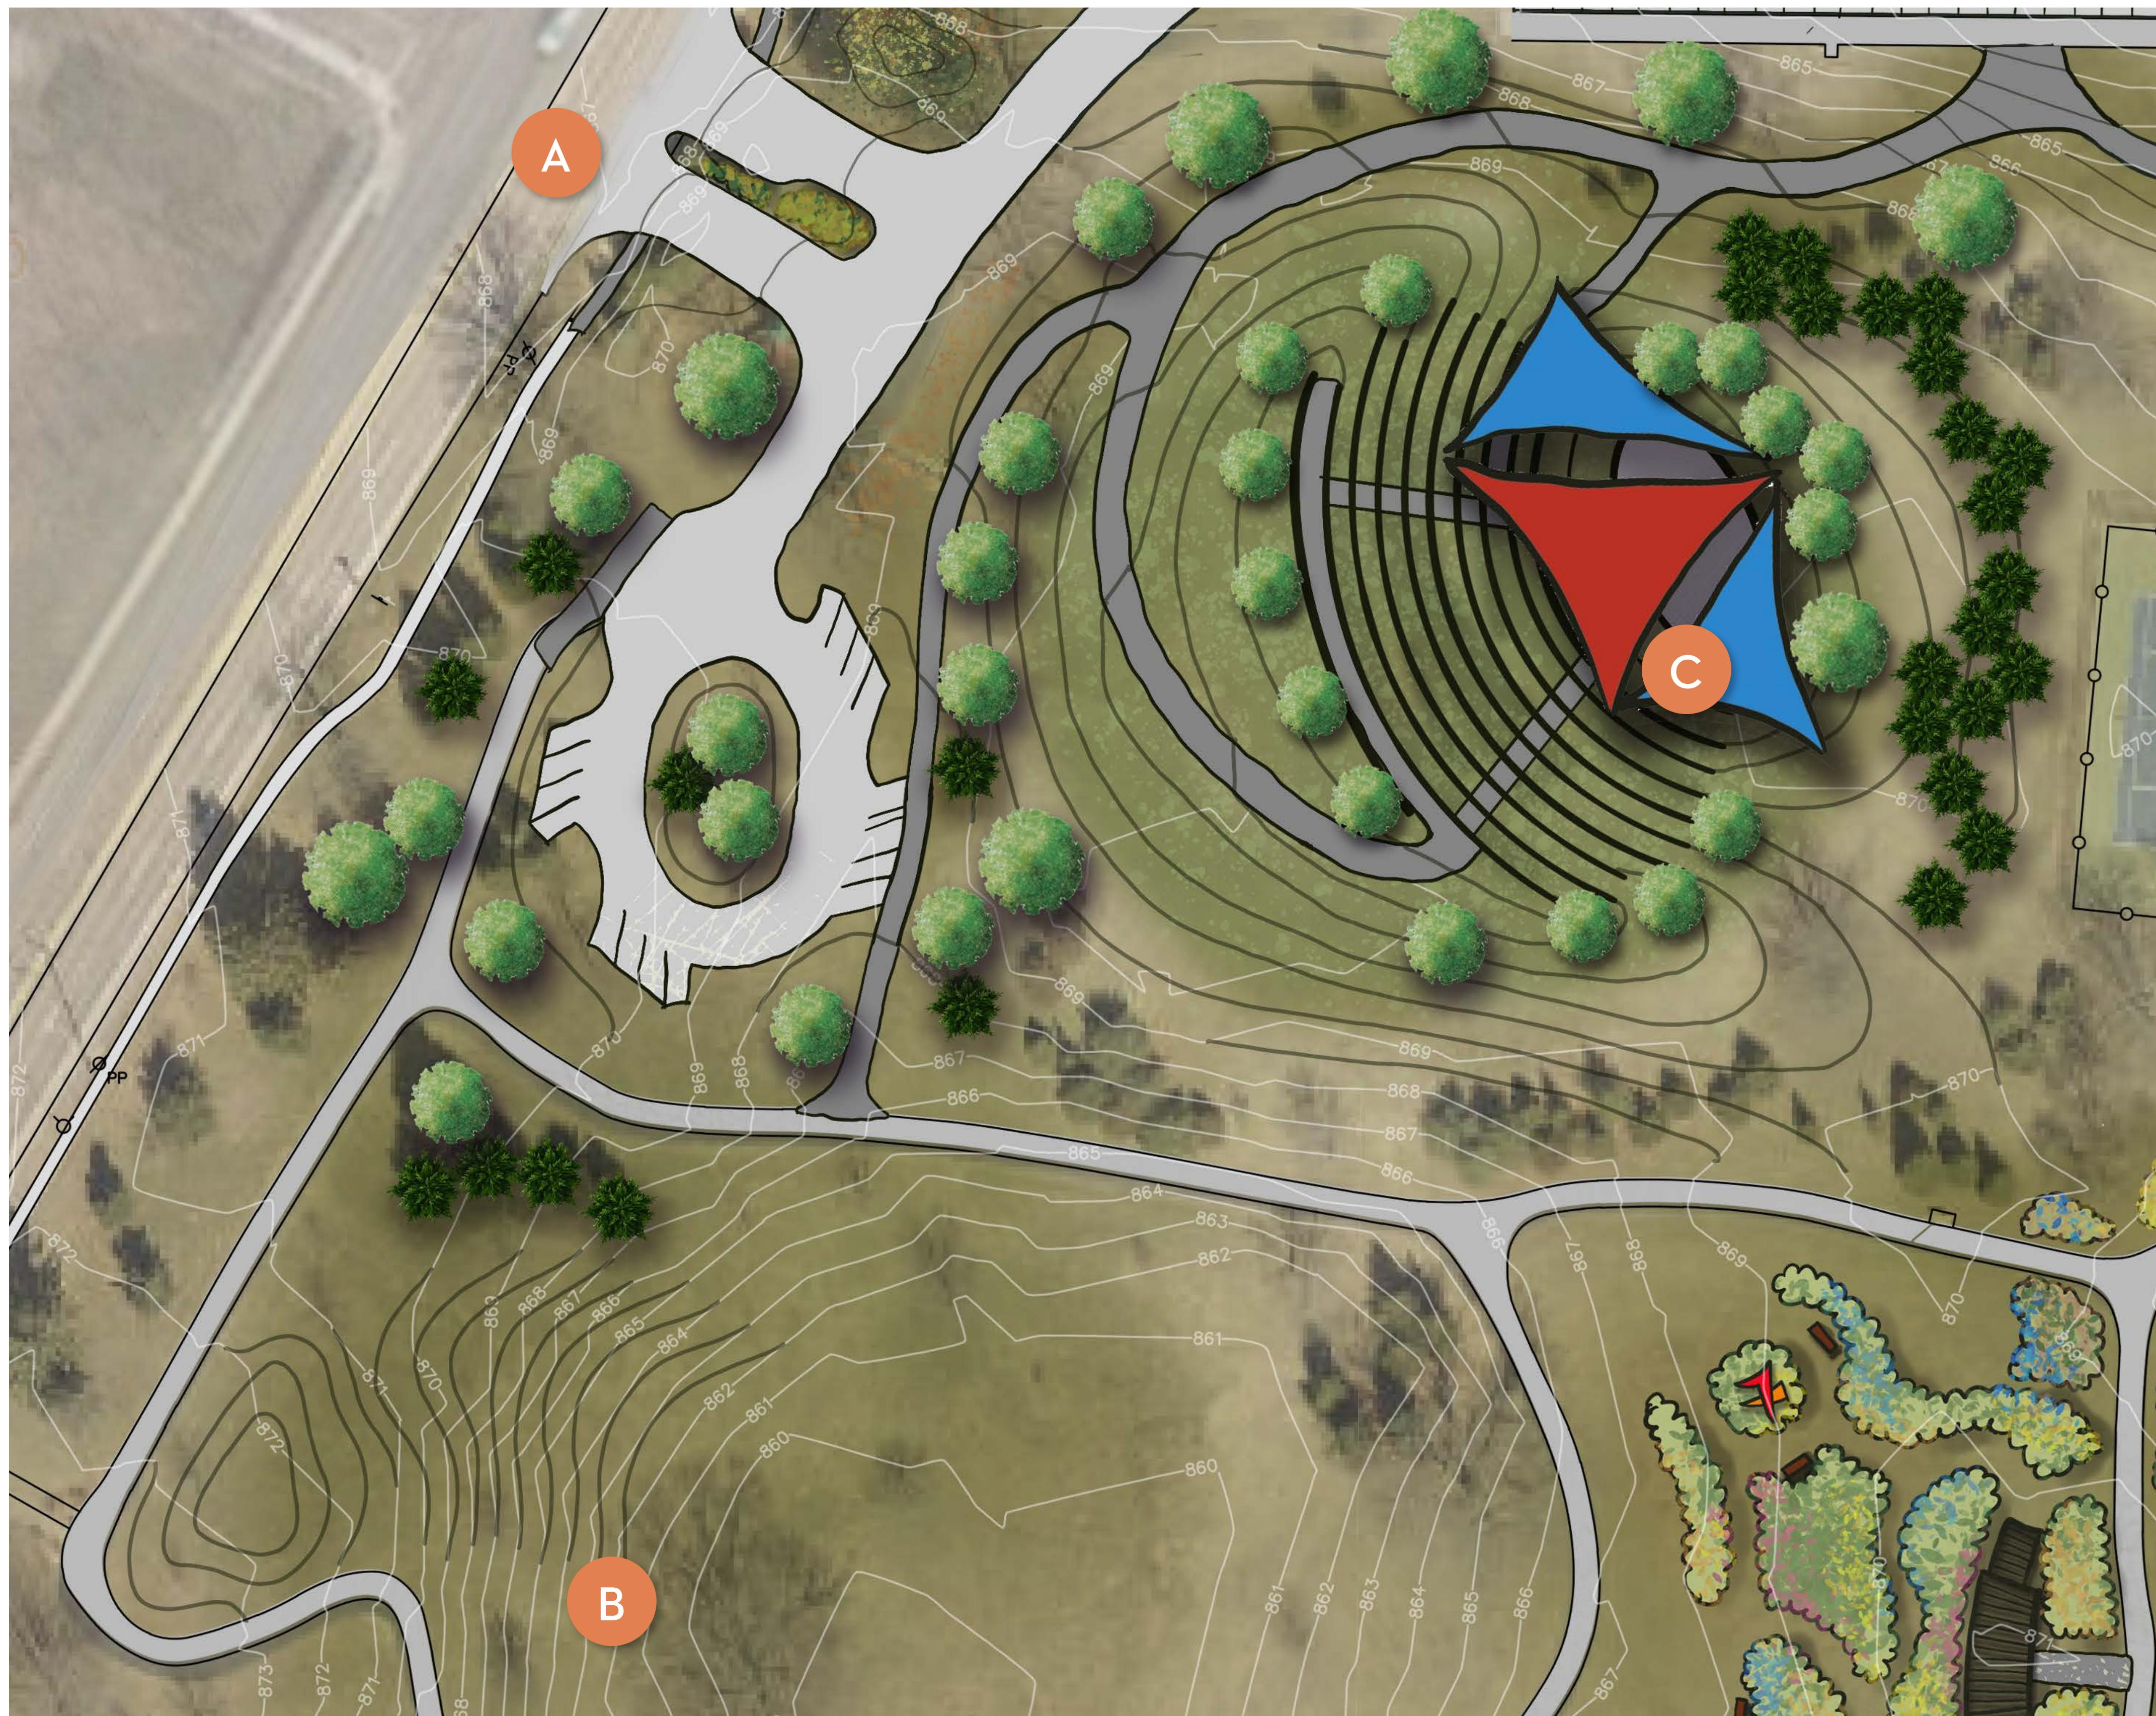

A

New Park Entry

- Located across from Lakeview Drive
- Existing playground to be removed
- New park sign and landscaping
- New asphalt path connection to sidewalk on Portage Road

B

Sledding Hill

- Fill added and hill reshaped to keep sledders away from existing trees
- New drop-off and parking for 16 cars

C


Micro-Theater

- Softball field removed and land shaped to form amphitheater
- Concrete seat walls with 6' width lawn between
- Performance platform with power outlets
- Approximately 300 seat capacity
- Accessible walkway from drop-off and parking lot wrap around berm to paved seating rows
- Shade structure type to be determined in design




PLAN ENLARGEMENT 2

LAKEVIEW PARK MASTER PLAN UPDATE
CITY OF PORTAGE, PARKS AND RECREATION

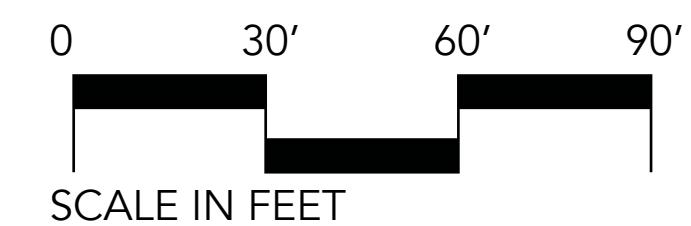

SCALE IN FEET

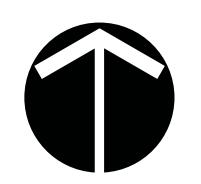

PORTAGE
A Natural Place to Move





PLAN ENLARGEMENT 3


LAKEVIEW PARK MASTER PLAN UPDATE
CITY OF PORTAGE, PARKS AND RECREATION

INSPIRATION GARDEN

- Vibrant plantings and art pieces
- Planters spill over walking trail and can be expanded as needed

A Entry Pergola and Seating Area

- Located on the highest point for most open view of the lake
- Provides shade and is surrounded by plantings

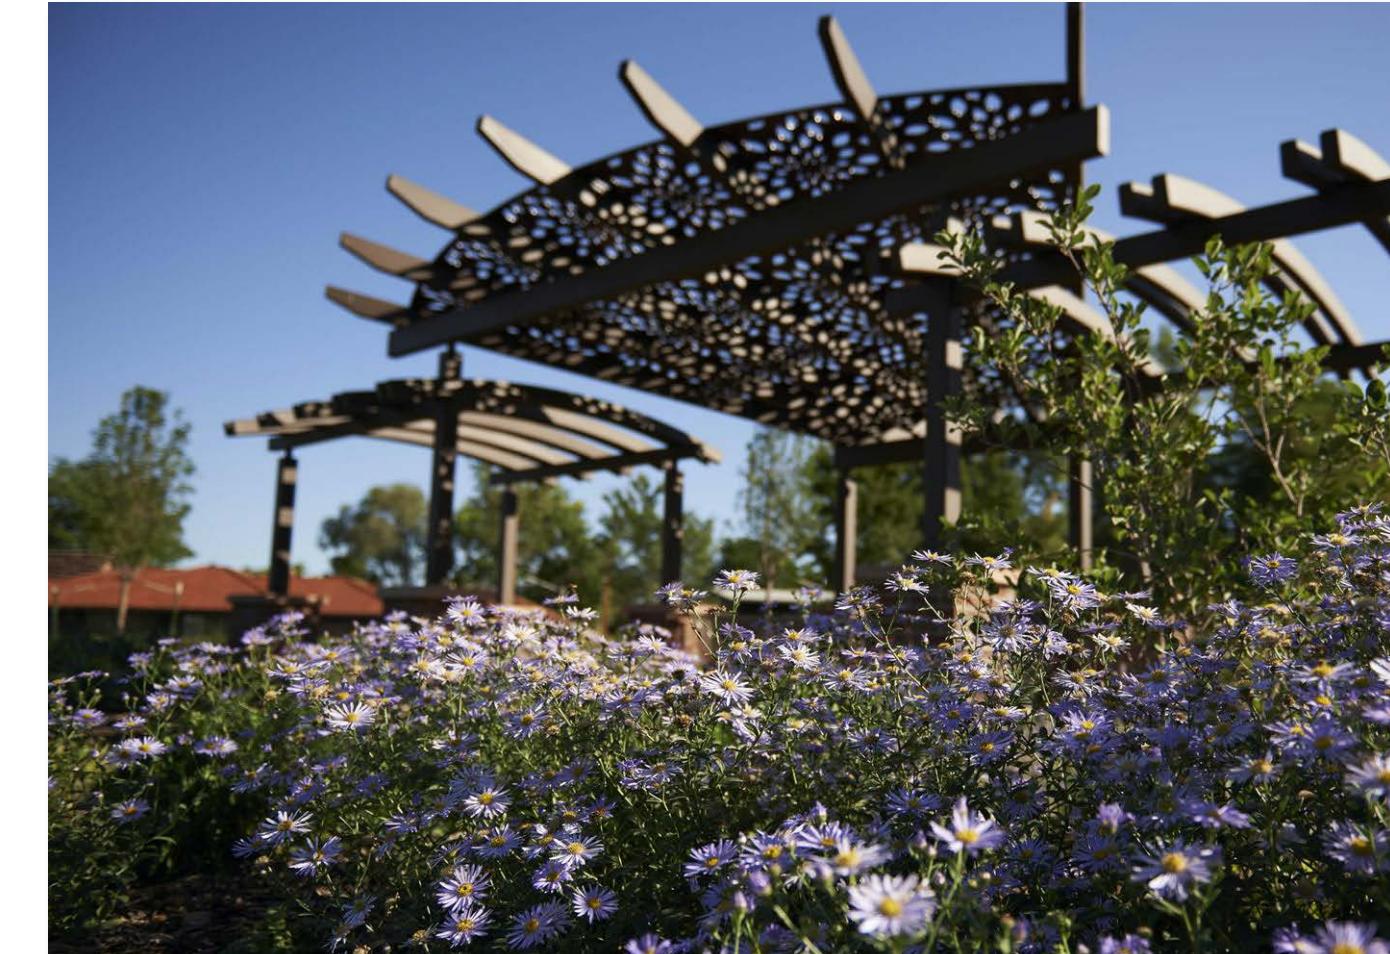

B Sculpture Pieces

- Sculpture located at 'anchor' points in plant bed with sightlines from entry drive and walking trails
- Smaller art pieces to be located throughout garden


C Memorial Benches

- Memorial benches and surrounding garden space available for donors to plant and care for

D Walkway Arches


- Intermittent arches along walkway lead visitors towards the heart of the garden
- Arches to align with urban and modern feel of park



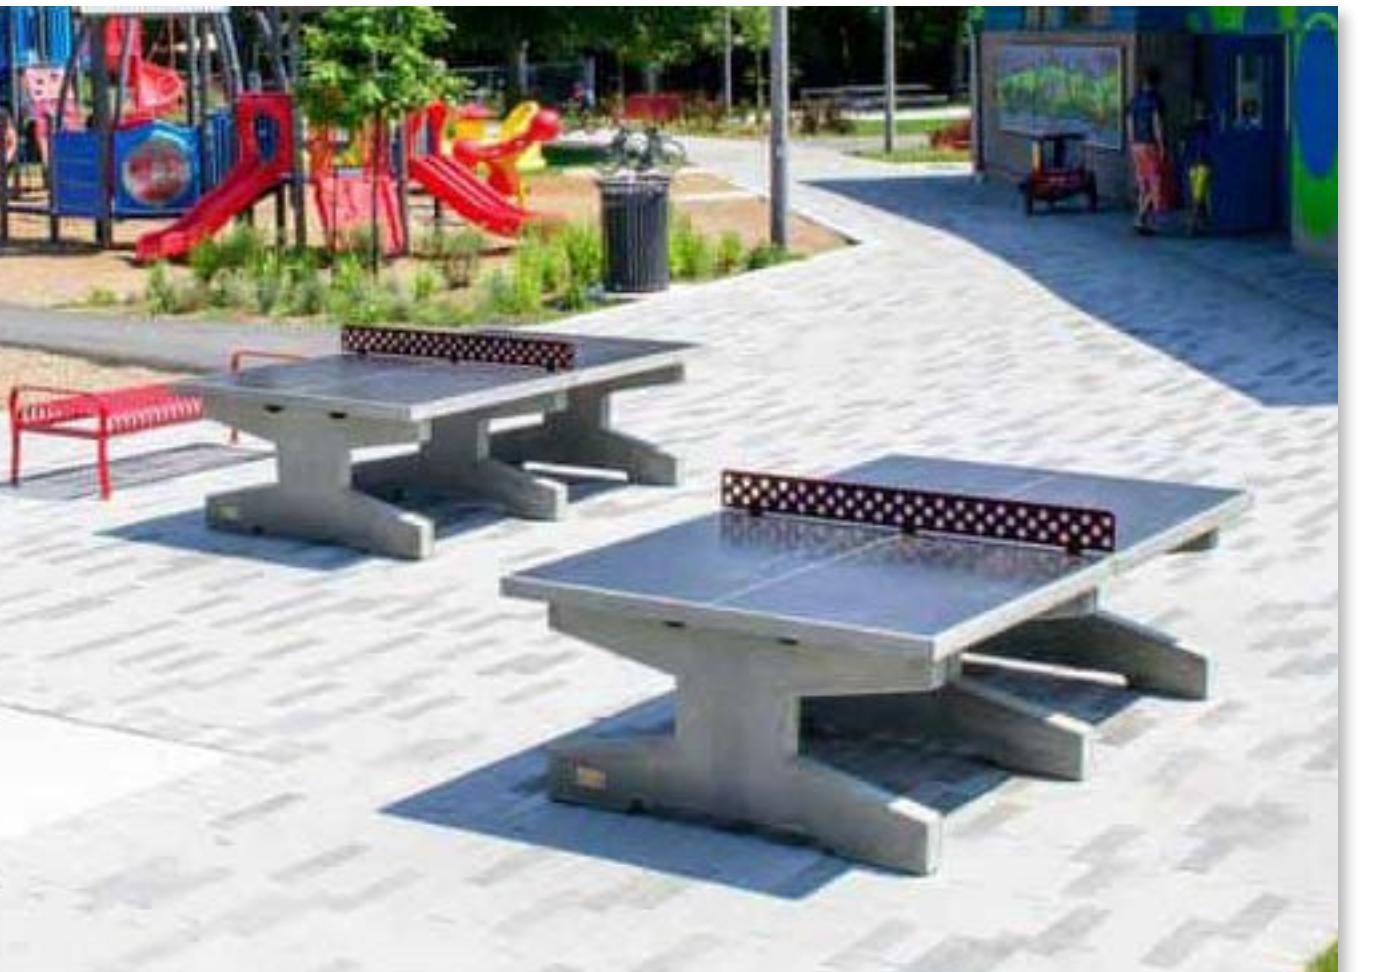

Canal Walk: Game Pocket

Canal Walk: Linear Fountain

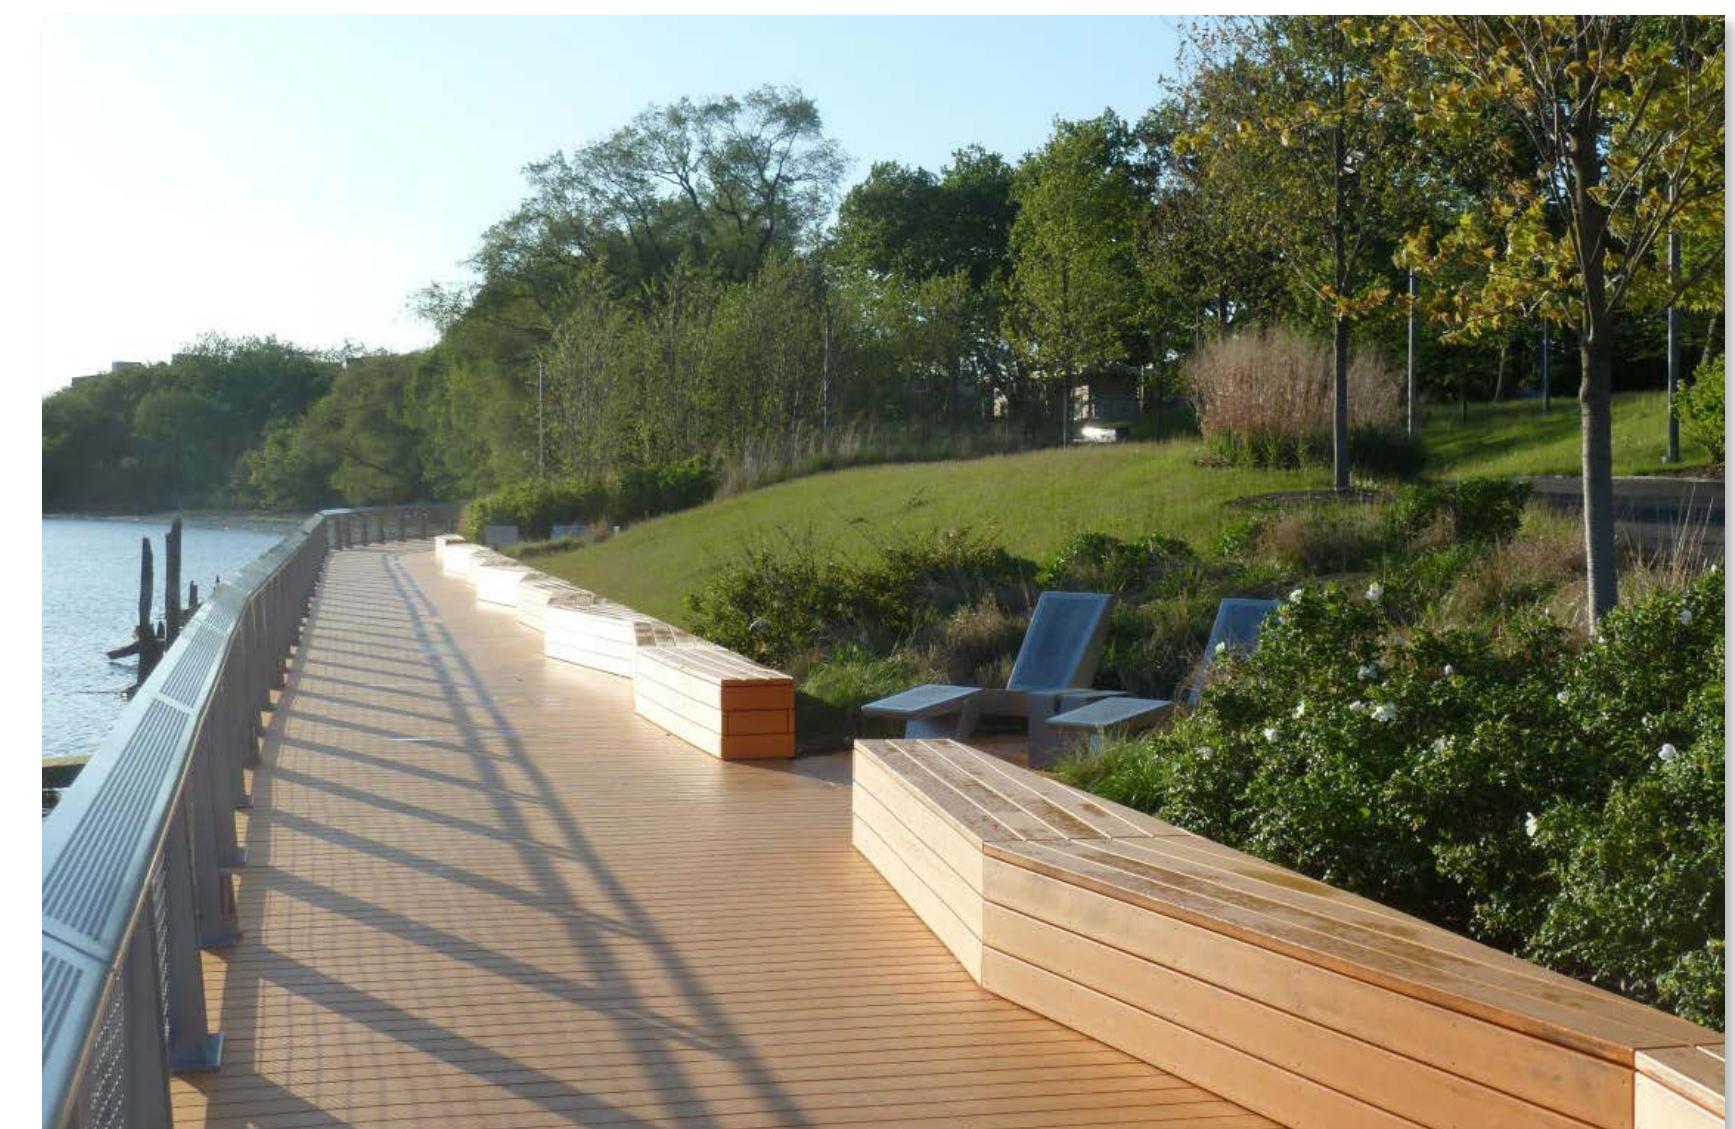

Canal Walk Entry Arch: custom-designed as sculptural element

Canal Walk: Seating Variety

INSPIRATION IMAGES: CANAL WALK




Sculpture Inspiration: art and interpretive signage exhibiting existing local ecology



Proposed Pavilion



Kiosks and Roof Deck: modern and urban character

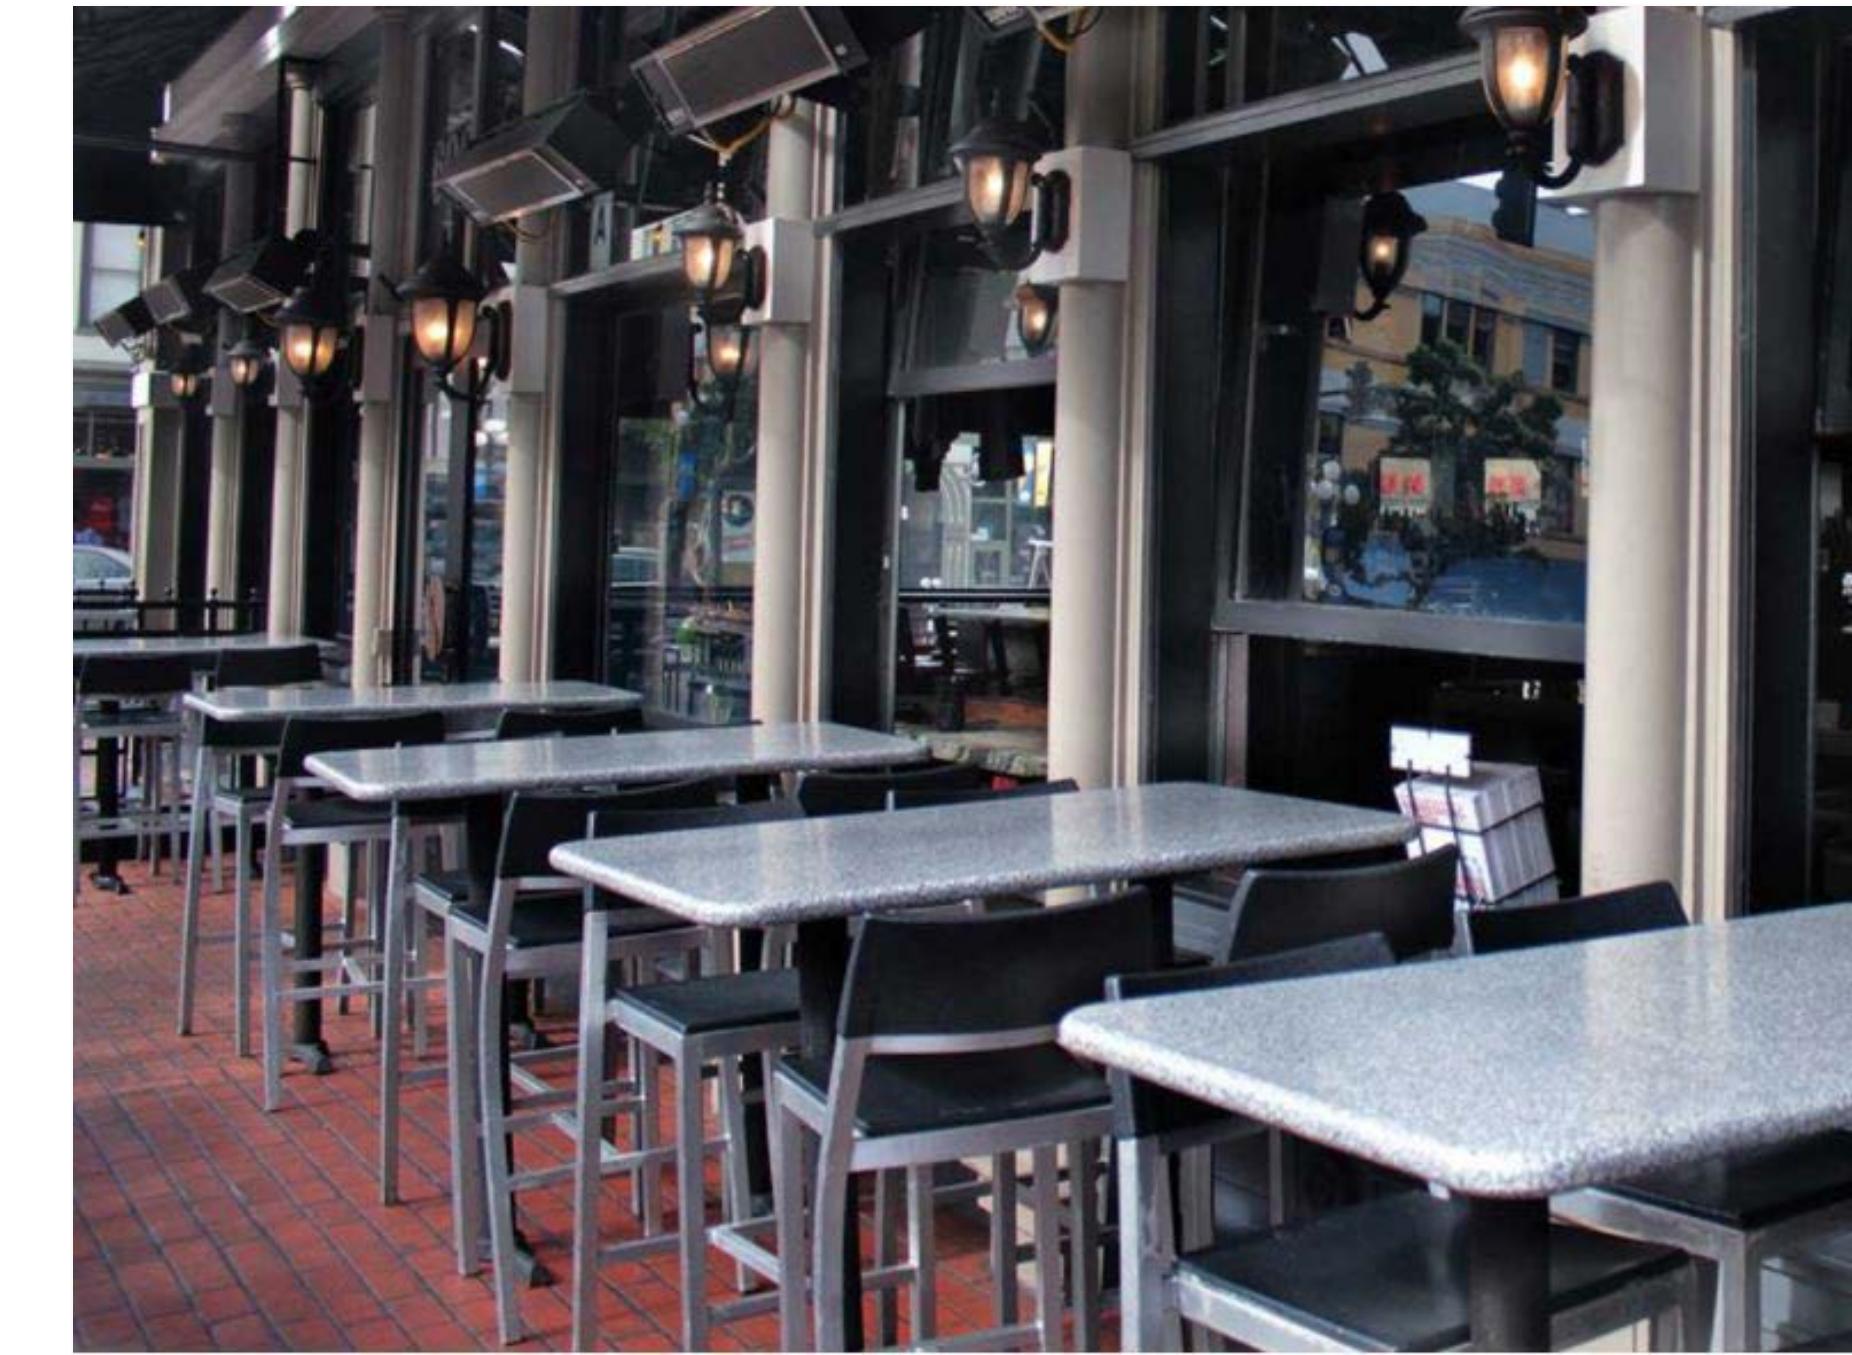

INSPIRATION IMAGES

LAKEVIEW PARK MASTER PLAN UPDATE
CITY OF PORTAGE, PARKS AND RECREATION

